



D5 Floor Plan
1/4" = 1'-0"

**Paul Cavin
Architect LLC**

1575 Delucchi Lane
Suite 120
Reno, Nevada 89502

mobile: (775)842-0261
office: (775) 384-6141

www.paulcavindesign.com
paul@paulcavindesign.com

professional seal

PRELIMINARY
NOT FOR CONSTRUCTION

consultant

project

**Truckee Meadows Fire
Protection Fire Station 37**

Washoe County Community
Services
Reno, Nevada 89502

revisions

No.	Description	Date

drawn by PF
reviewed by PC
date 2/12/20
project number 18033
drawing name

Floor Plan

sheet number

A100

professional seal

PRELIMINARY
NOT FOR CONSTRUCTION

consultant

project

**Truckee Meadows Fire
Protection Fire Station 37**
Washoe County Community
Services
Reno, Nevada 89502

revisions


No.	Description	Date

drawn by PF
reviewed by PC
date 2/12/20
project number 18033
drawing name


**Exterior
Elevations**

sheet number

A300

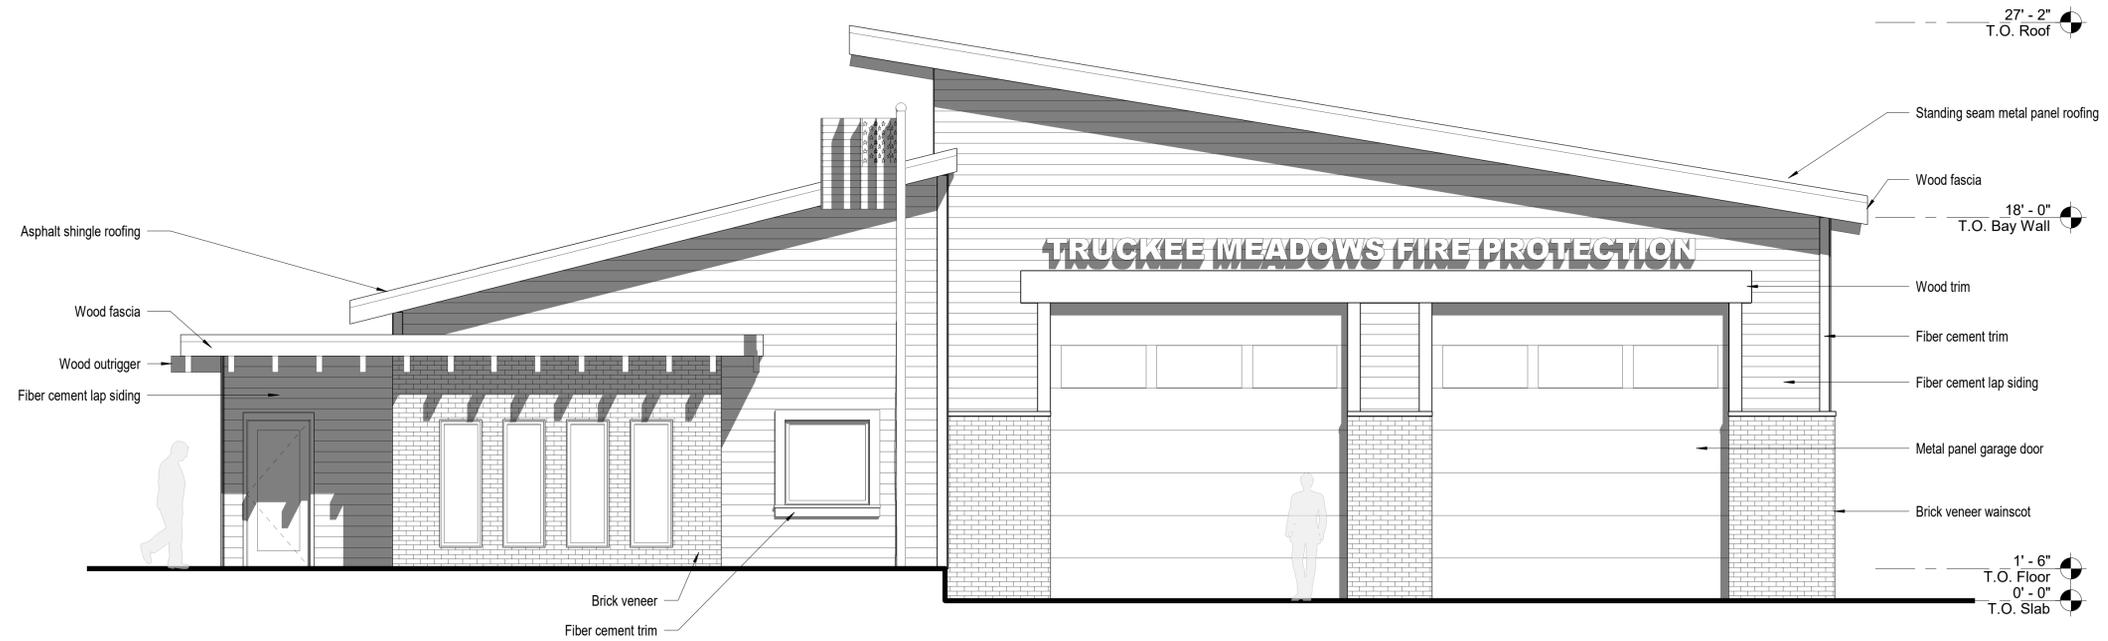


B5 South Elevation
1/4" = 1'-0"

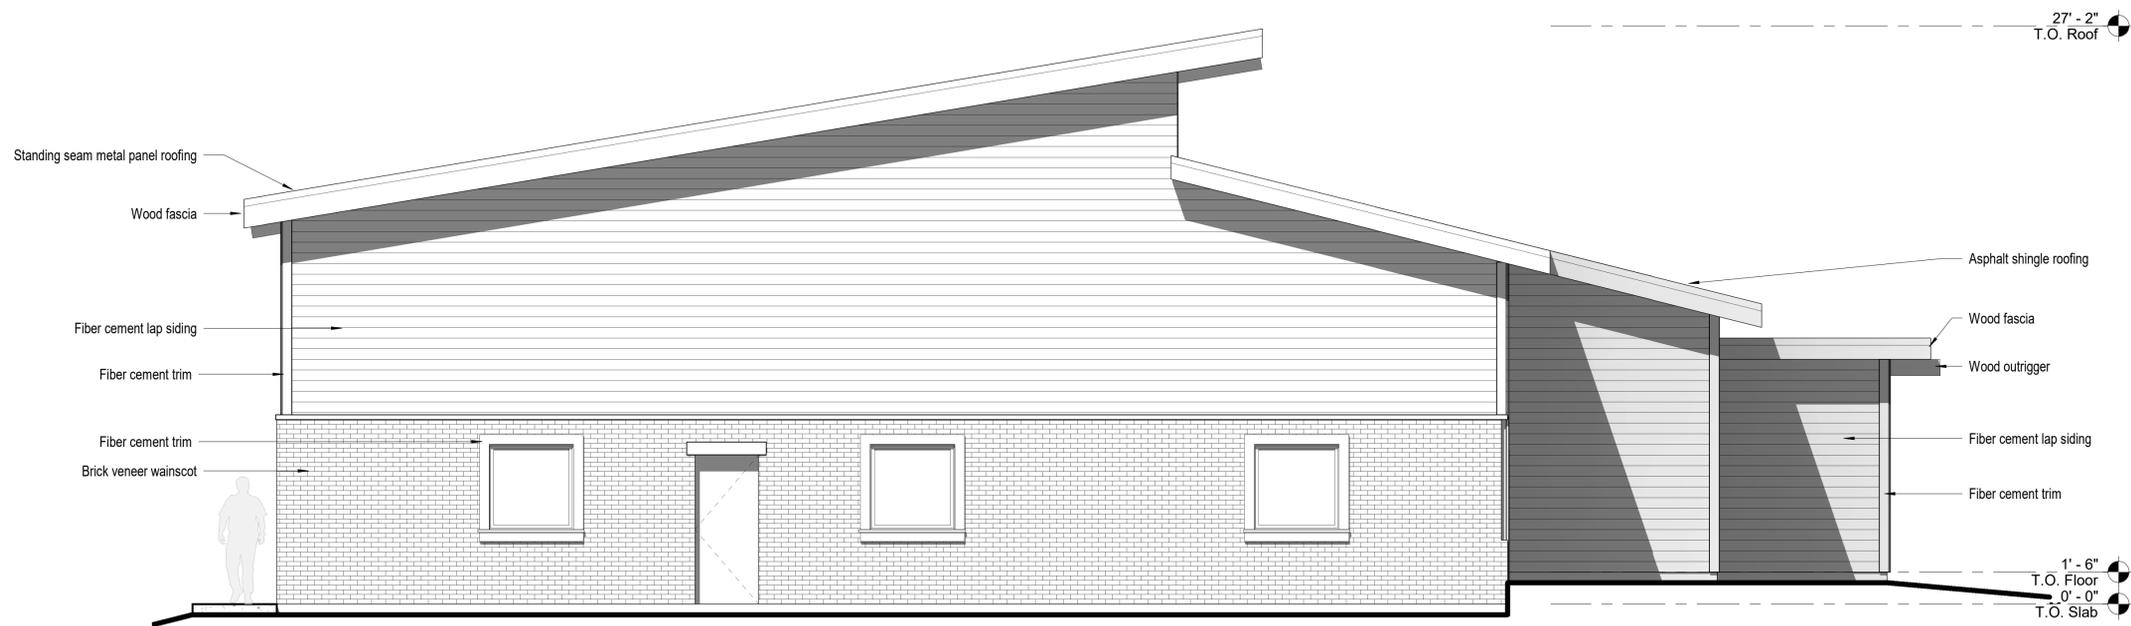


D5 North Elevation
1/4" = 1'-0"

No.	Description	Date

drawn by	PF
reviewed by	PC
date	2/12/20
project number	18033
drawing name	

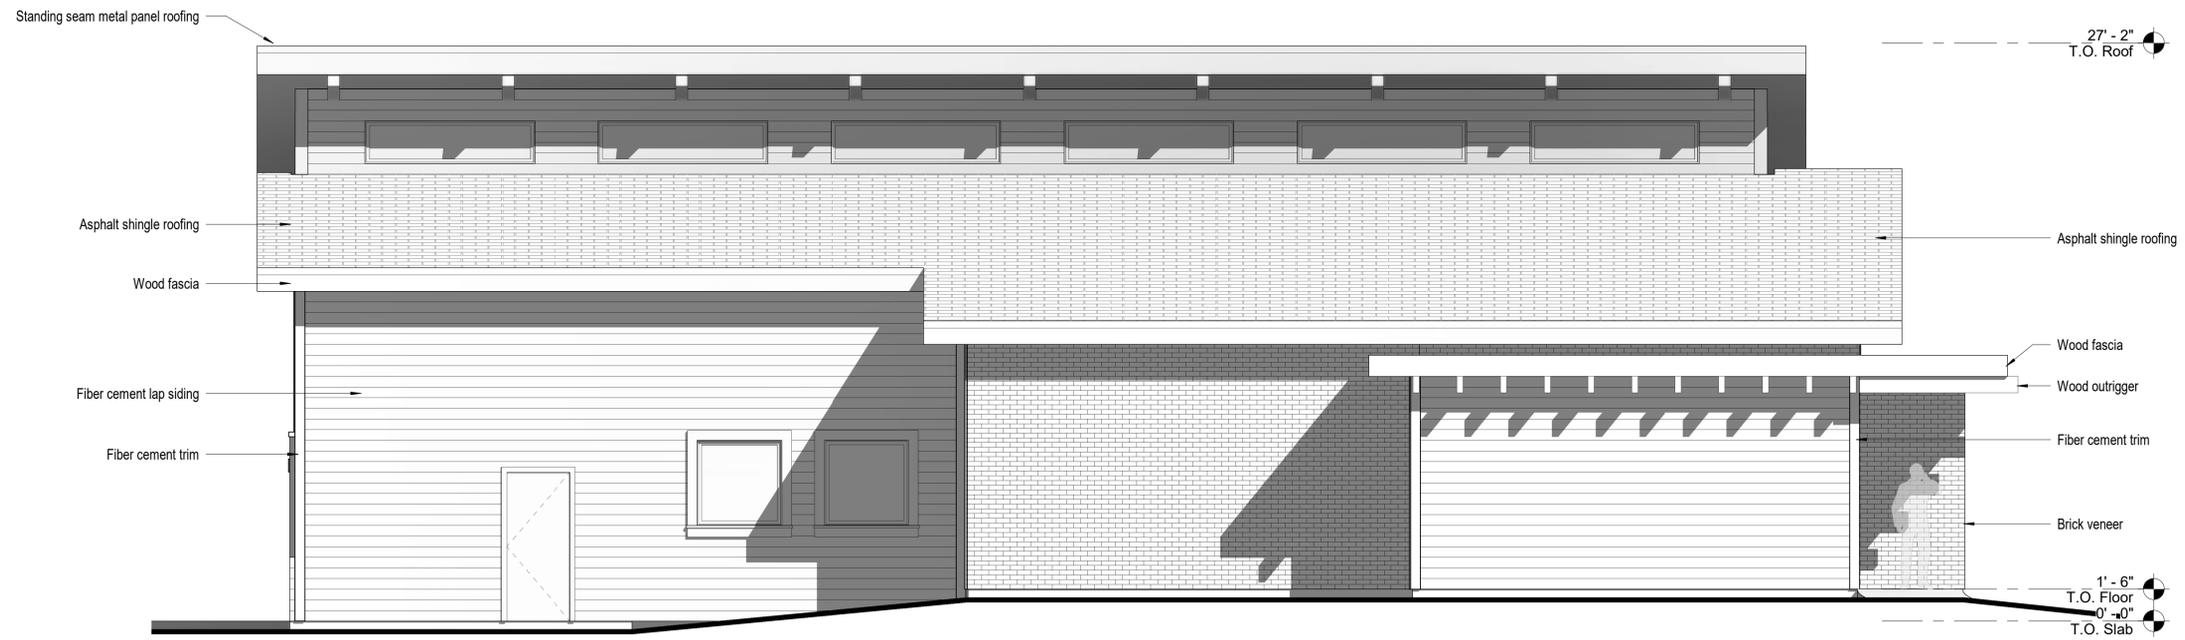

B5 West Elevation
1/4" = 1'-0"

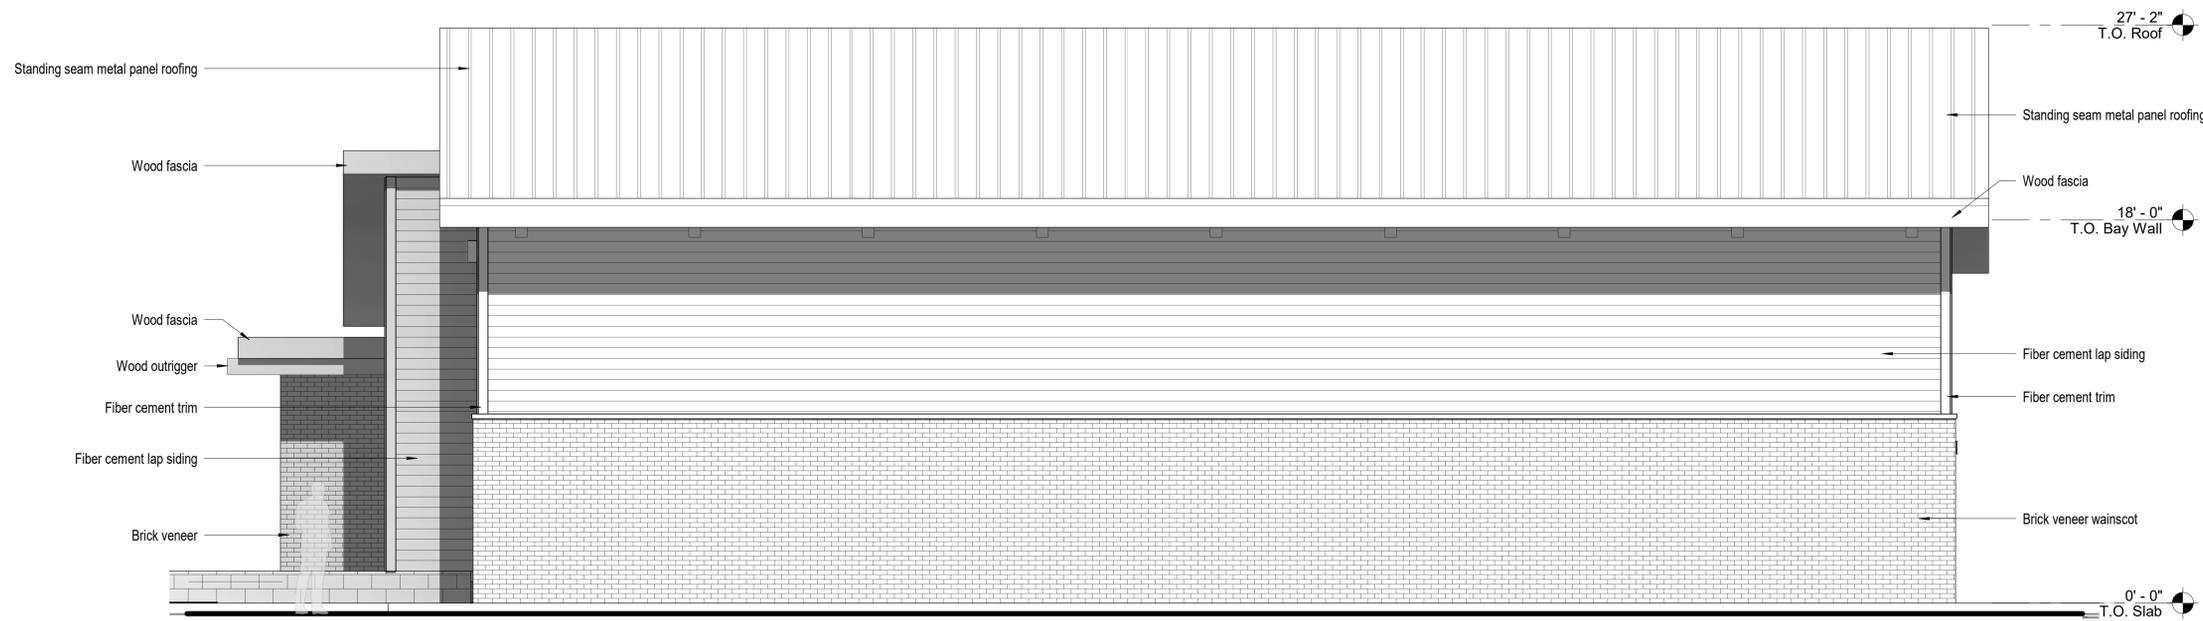

D5 East Elevation
1/4" = 1'-0"

**Paul Cavin
Architect LLC**

1575 Delucchi Lane
Suite 120
Reno, Nevada 89502

mobile: (775)842-0261
office: (775) 384-6141

www.paulcavindesign.com
paul@paulcavindesign.com

professional seal

PRELIMINARY
NOT FOR CONSTRUCTION

consultant

project

**Truckee Meadows Fire
Protection Fire Station 37**
Washoe County Community
Services
Reno, Nevada 89502

revisions


No.	Description	Date

drawn by PF
reviewed by PC
date 2/12/20
project number 18033
drawing name


**Colored
Elevations**

sheet number


A302

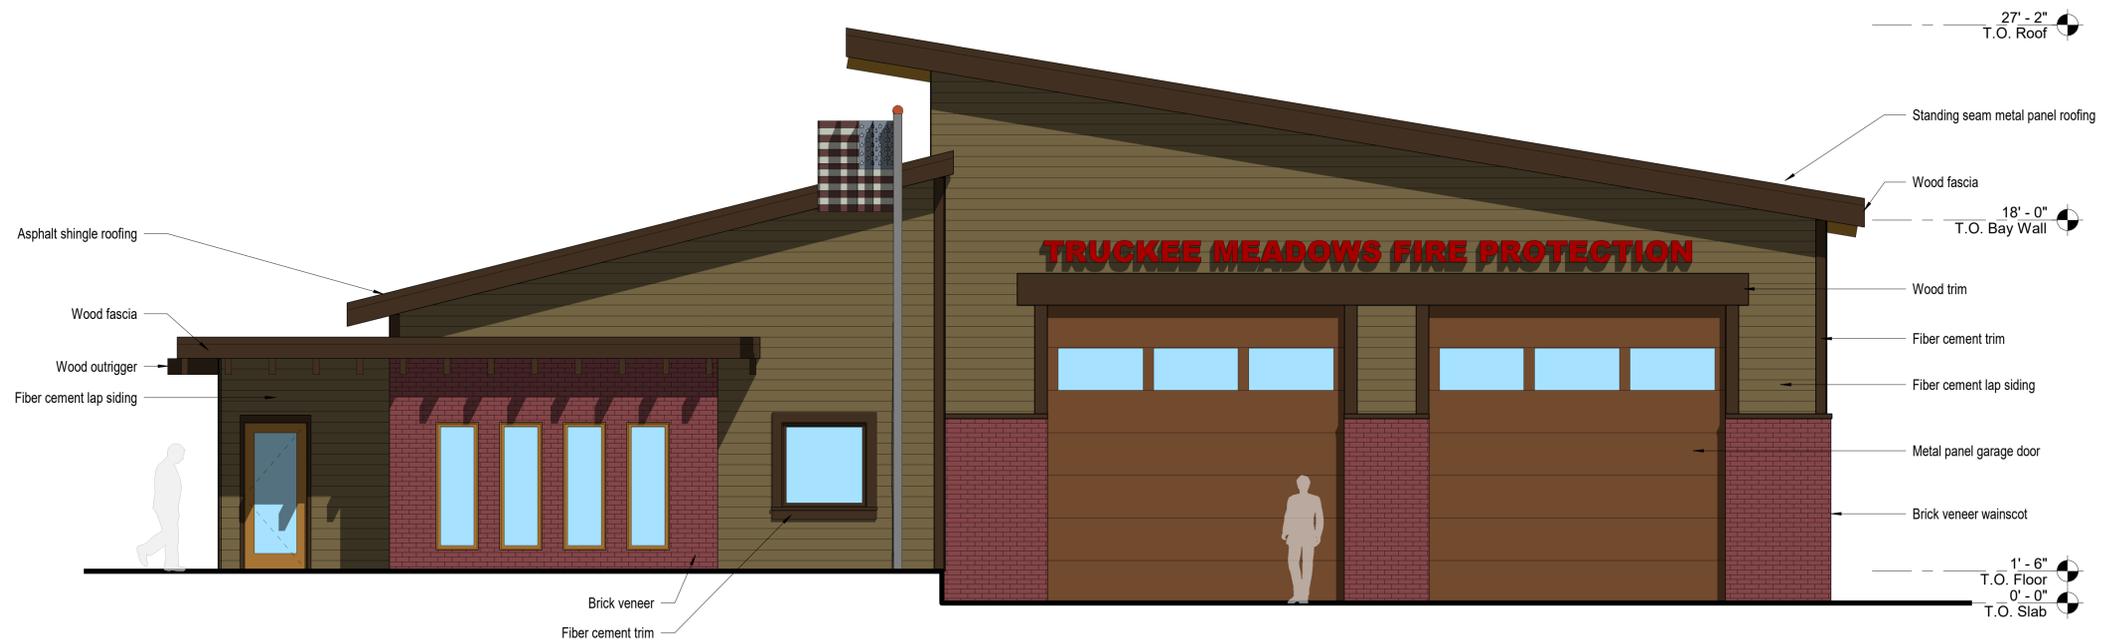


B4 South Elevation - Colored
1/4" = 1'-0"

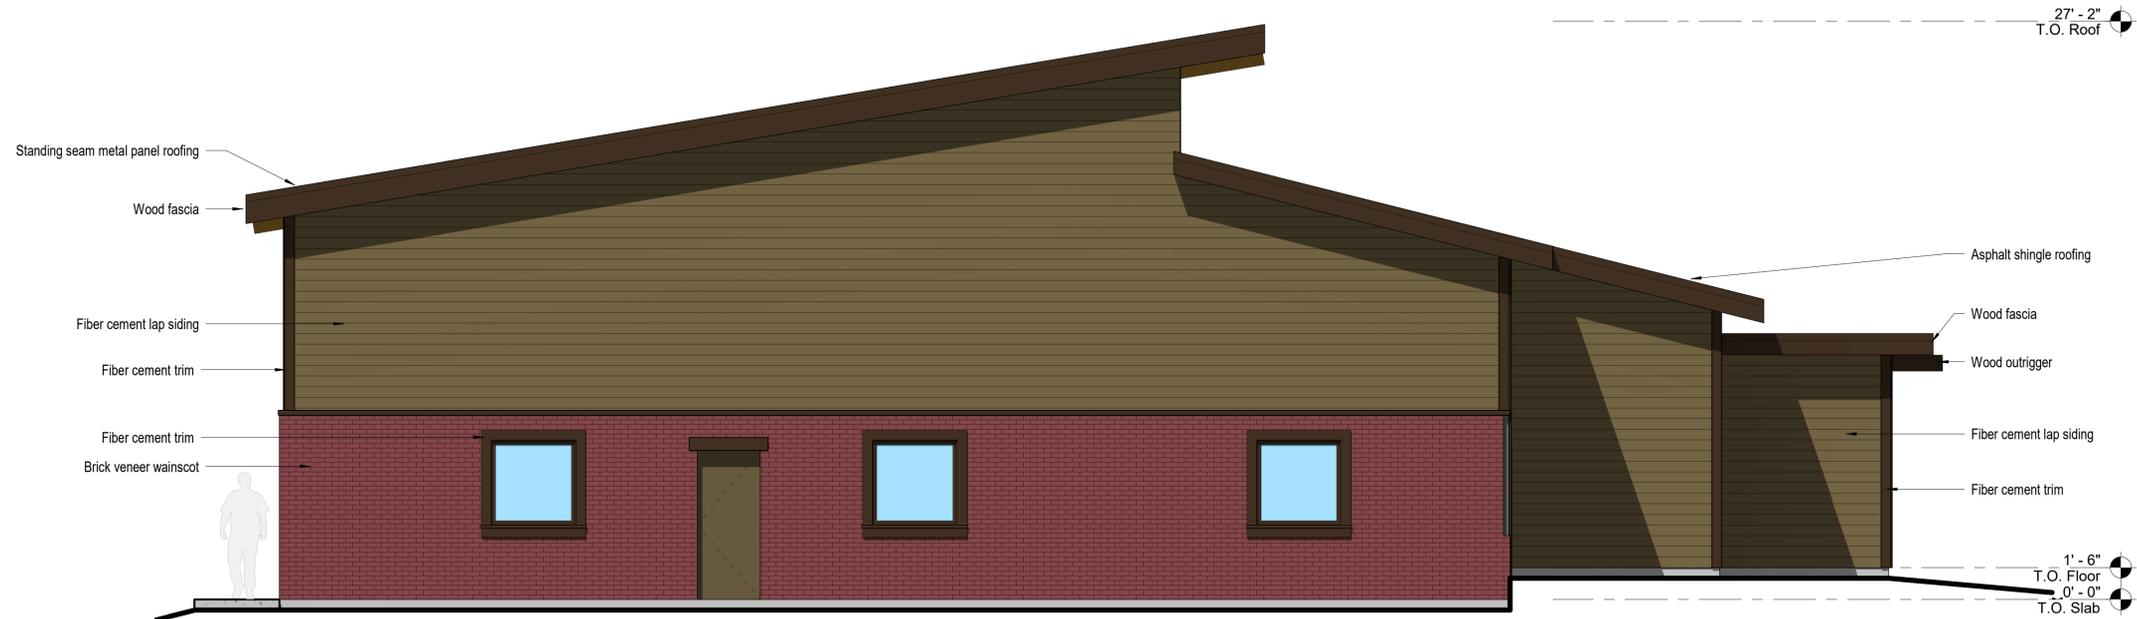

D4 North Elevation - Colored
1/4" = 1'-0"

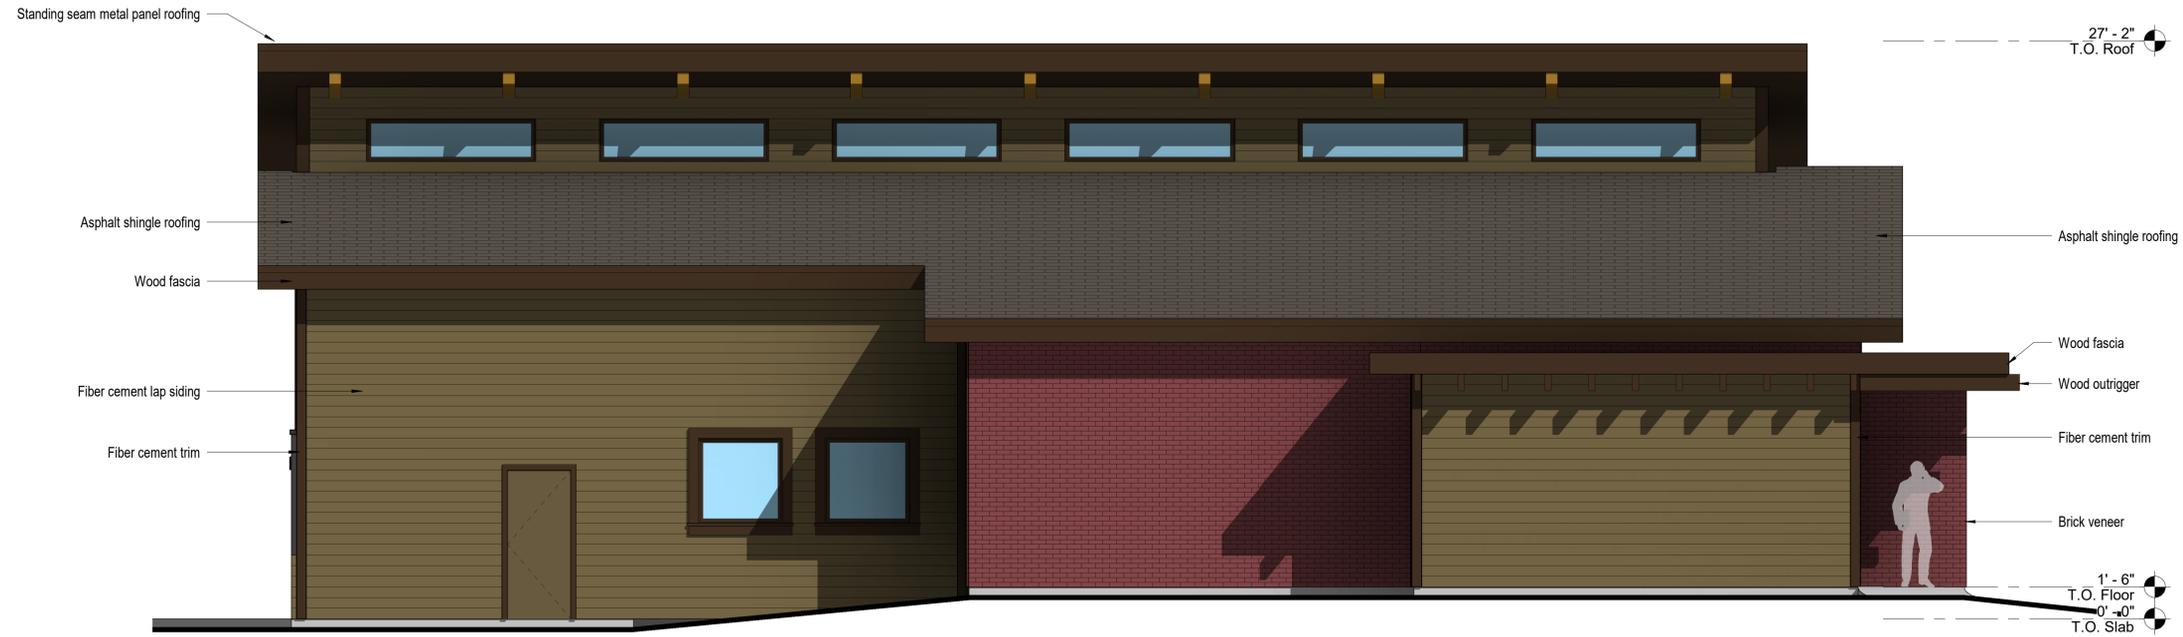

B4 West Elevation - Colored
1/4" = 1'-0"

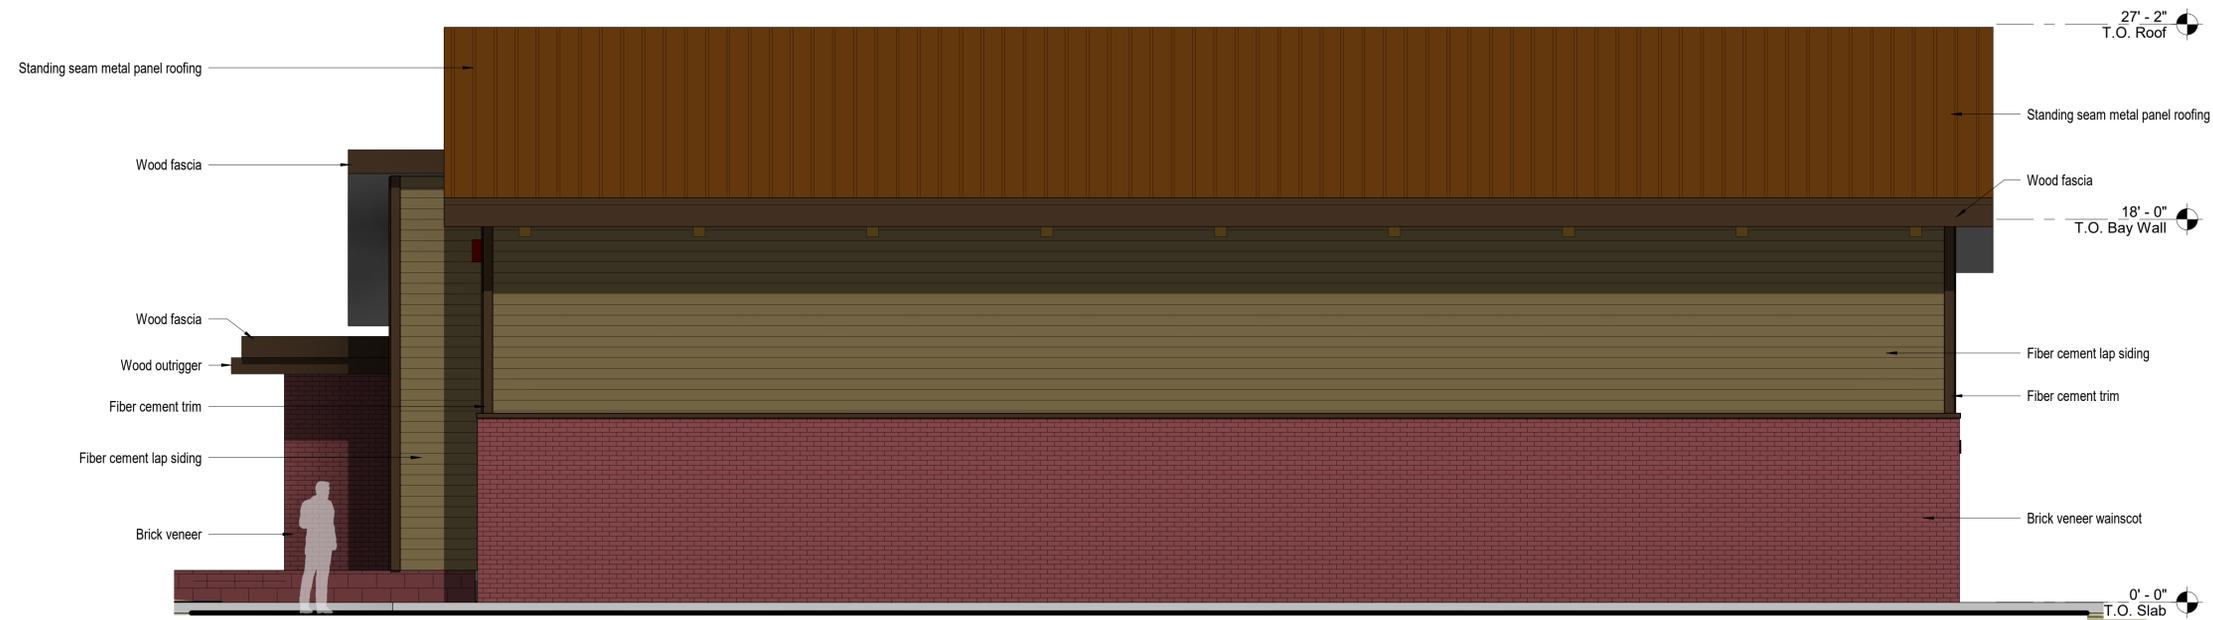

D4 East Elevation - Colored
1/4" = 1'-0"

**Paul Cavin
Architect LLC**

1575 Delucchi Lane
Suite 120
Reno, Nevada 89502

mobile: (775)842-0261
office: (775) 384-6141

www.paulcavindesign.com
paul@paulcavindesign.com

professional seal

PRELIMINARY
NOT FOR CONSTRUCTION

consultant

project

**Truckee Meadows Fire
Protection Fire Station 37**

Washoe County Community
Services
Reno, Nevada 89502

revisions

No.	Description	Date

drawn by PF
reviewed by PC
date 2/12/20
project number 18033
drawing name

**Colored
Elevations**

sheet number

A303



B4 Perspective-1



1 Perspective-2

**Paul Cavin
Architect LLC**

1575 Delucchi Lane
Suite 120
Reno, Nevada 89502

mobile: (775)842-0261
office: (775) 384-6141

www.paulcavindesign.com
paul@paulcavindesign.com

professional seal

PRELIMINARY
NOT FOR CONSTRUCTION

consultant

project

**Truckee Meadows Fire
Protection Fire Station 37**

Washoe County Community
Services
Reno, Nevada 89502

revisions Δ

No.	Description	Date

drawn by PF
reviewed by PC
date 2/12/20
project number 18033
drawing name

Perspectives

sheet number

A900