




1 3D View 1 (Scheme A)  
SCALE:

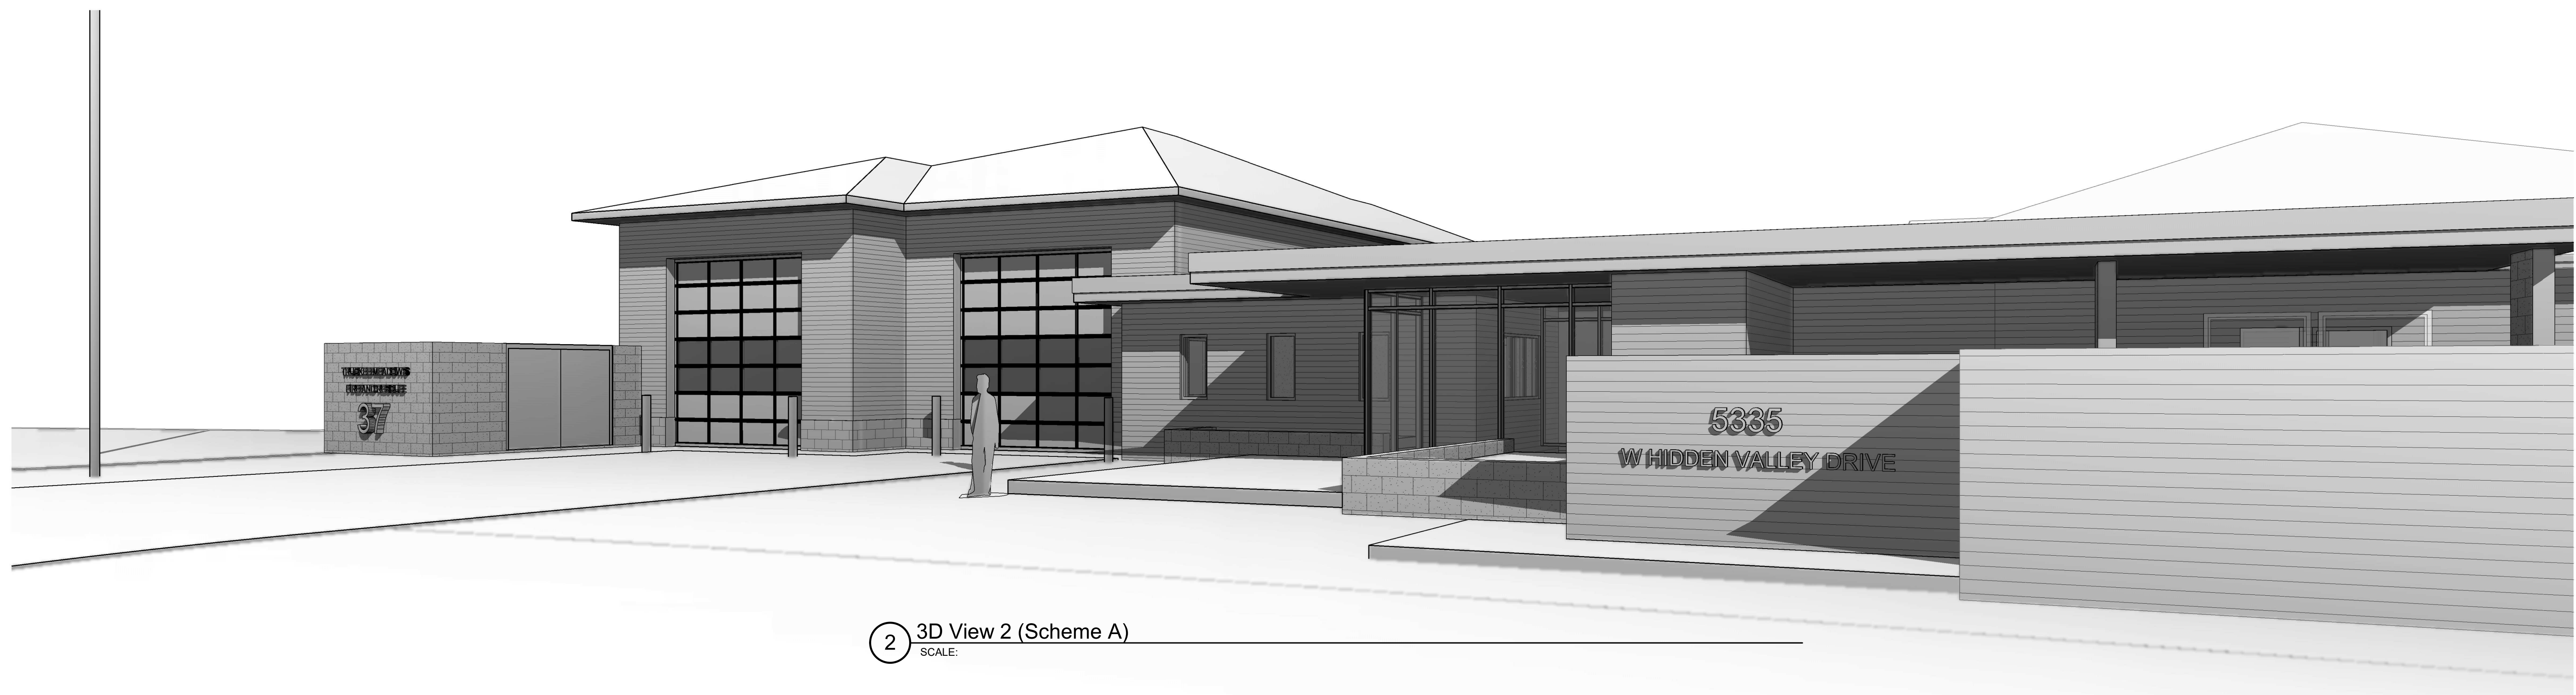

2 3D View 2 (Scheme A)  
SCALE:



4 3D View 3 (Scheme A)  
SCALE:

AGENDA ITEM #9A.1

tsk

314 South Water Street,  
Suite 100  
Henderson, NV 89015  
phone: 702.456.3000  
fax: 702.898.6209  
www.tska.com



THESE DRAWINGS AND SPECIFICATIONS ARE THE PROPERTY OF TATE SNYDER KIMSEY ARCHITECTS AND MAY NOT BE REPRODUCED OR USED FOR ANY PURPOSE WITHOUT THE ARCHITECTS WRITTEN CONSENT. AS INSTRUMENTS OF SERVICE, THESE DOCUMENTS ARE NOT FINAL AND READY FOR USE, AND THEREFORE NOT VALID, UNLESS THEY ARE SEALED, SIGNED AND DATED.

Copyright, Ltd 2019

Consultant

PLEASE RECYCLE

Project

Station 37 - Hidden Valley

3255 West Hidden Valley Drive

Job No: Project Number

Owner

Truckee Meadows Fire Protection District

#### Project Status

		REVISIONS	
REV	DATE	DESCRIPTION	

Sheet Title


3d Views - Scheme A

Date: 2020.09.24

Sheet No:

A0.01



 

THESE DRAWINGS AND SPECIFICATIONS ARE THE PROPERTY OF TATE SNYDER KIMSEY ARCHITECTS AND MAY NOT BE REPRODUCED OR USED FOR ANY PURPOSE WITHOUT THE ARCHITECTS WRITTEN CONSENT. AS INSTRUMENTS OF SERVICE, THESE DOCUMENTS ARE NOT FINAL AND READY FOR USE, AND THEREFORE NOT VALID, UNLESS THEY ARE SEALED, SIGNED AND DATED.

Copyright, Ltd 2019

Consultant

PLEASE RECYCLE

Project

**Station 37 - Hidden Valley**

**3255 West Hidden Valley Drive**

Job No: Project Number

Owner

**Truckee Meadows Fire Protection District**

**Project Status**

REVISIONS		
REV	DATE	DESCRIPTION


Sheet Title

**Overall Architectural Floor Plan and 3d - Scheme A**

Date: 2020.09.24

Sheet No:

**A1.01**

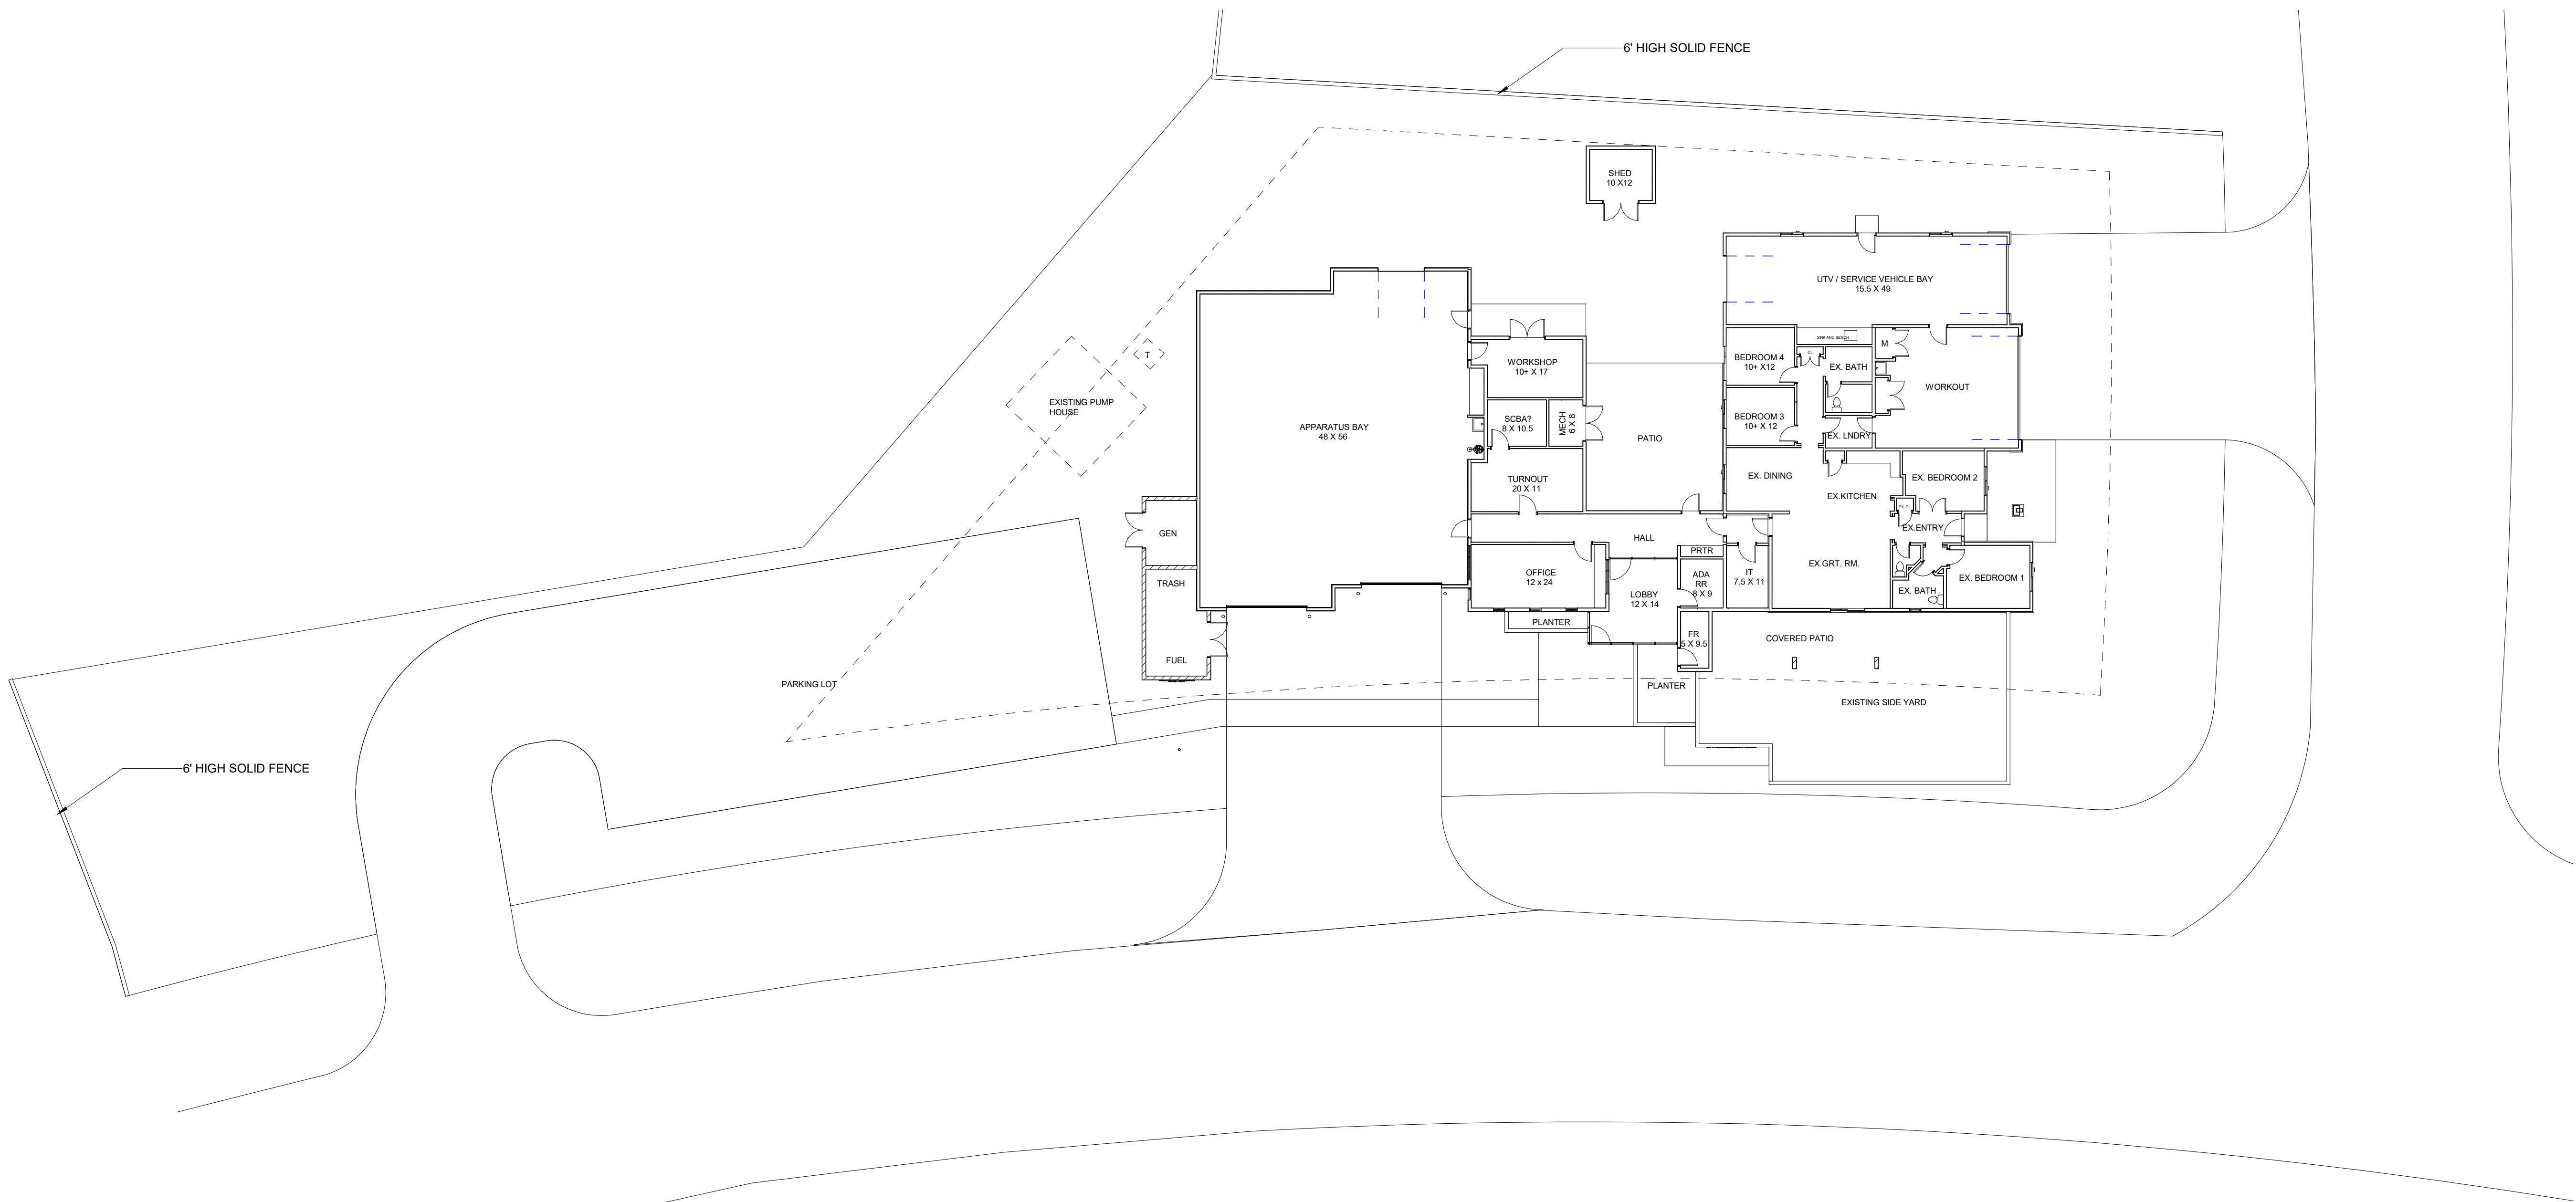


**1 Floor Plan - Scheme A**  
SCALE: 1/16" = 1'-0"



**2 Overall 3d (Scheme A)**  
SCALE:



 

THESE DRAWINGS AND SPECIFICATIONS ARE THE PROPERTY OF TATE SNYDER KIMSEY ARCHITECTS AND MAY NOT BE REPRODUCED OR USED FOR ANY PURPOSE WITHOUT THE ARCHITECTS WRITTEN CONSENT. AS INSTRUMENTS OF SERVICE, THESE DOCUMENTS ARE NOT FINAL AND READY FOR USE, AND THEREFORE NOT VALID, UNLESS THEY ARE SEALED, SIGNED AND DATED.

Copyright, Ltd 2019

Consultant

PLEASE RECYCLE

Project  
**Station 37 - Hidden Valley**

**3255 West Hidden Valley Drive**

Job No: Project Number  
Owner  
**Truckee Meadows Fire Protection District**


Project Status

REVISIONS		
REV	DATE	DESCRIPTION


Sheet Title  
**Exterior Elevations - Scheme A**

Date: 2020.09.24  
Sheet No:


A6.01

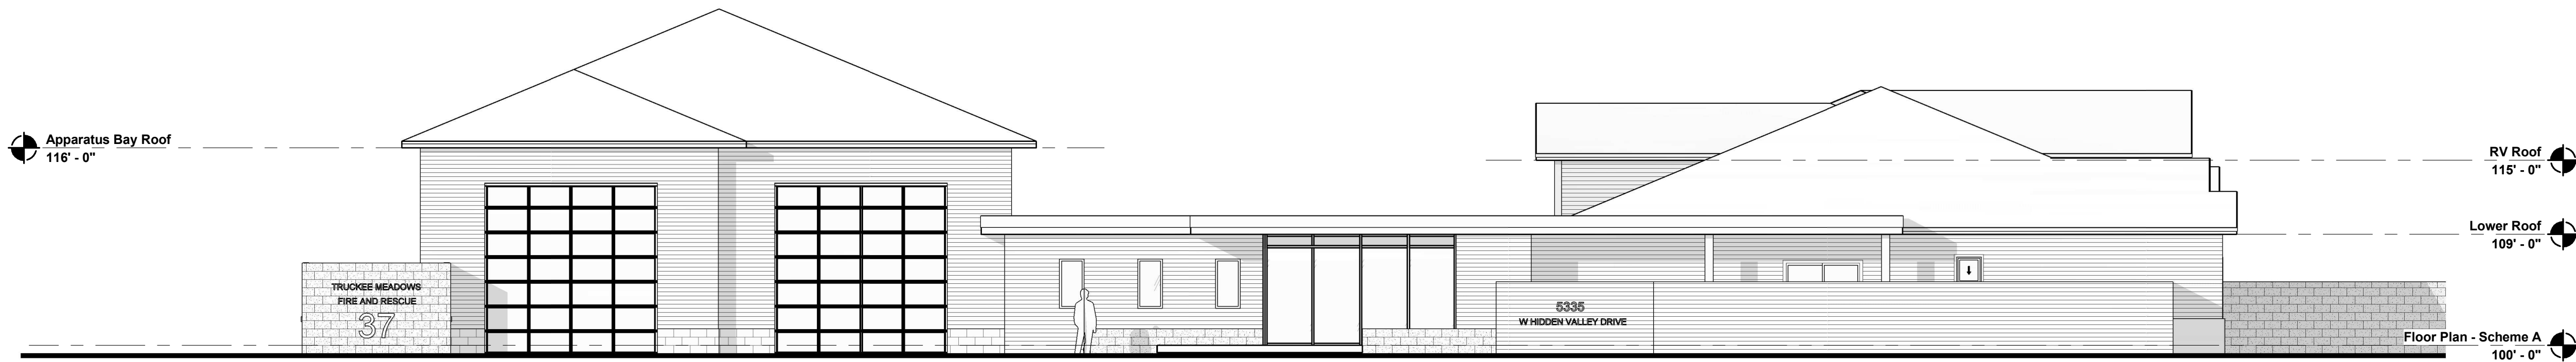


4 South (Scheme A)  
SCALE: 1/8" = 1'-0"

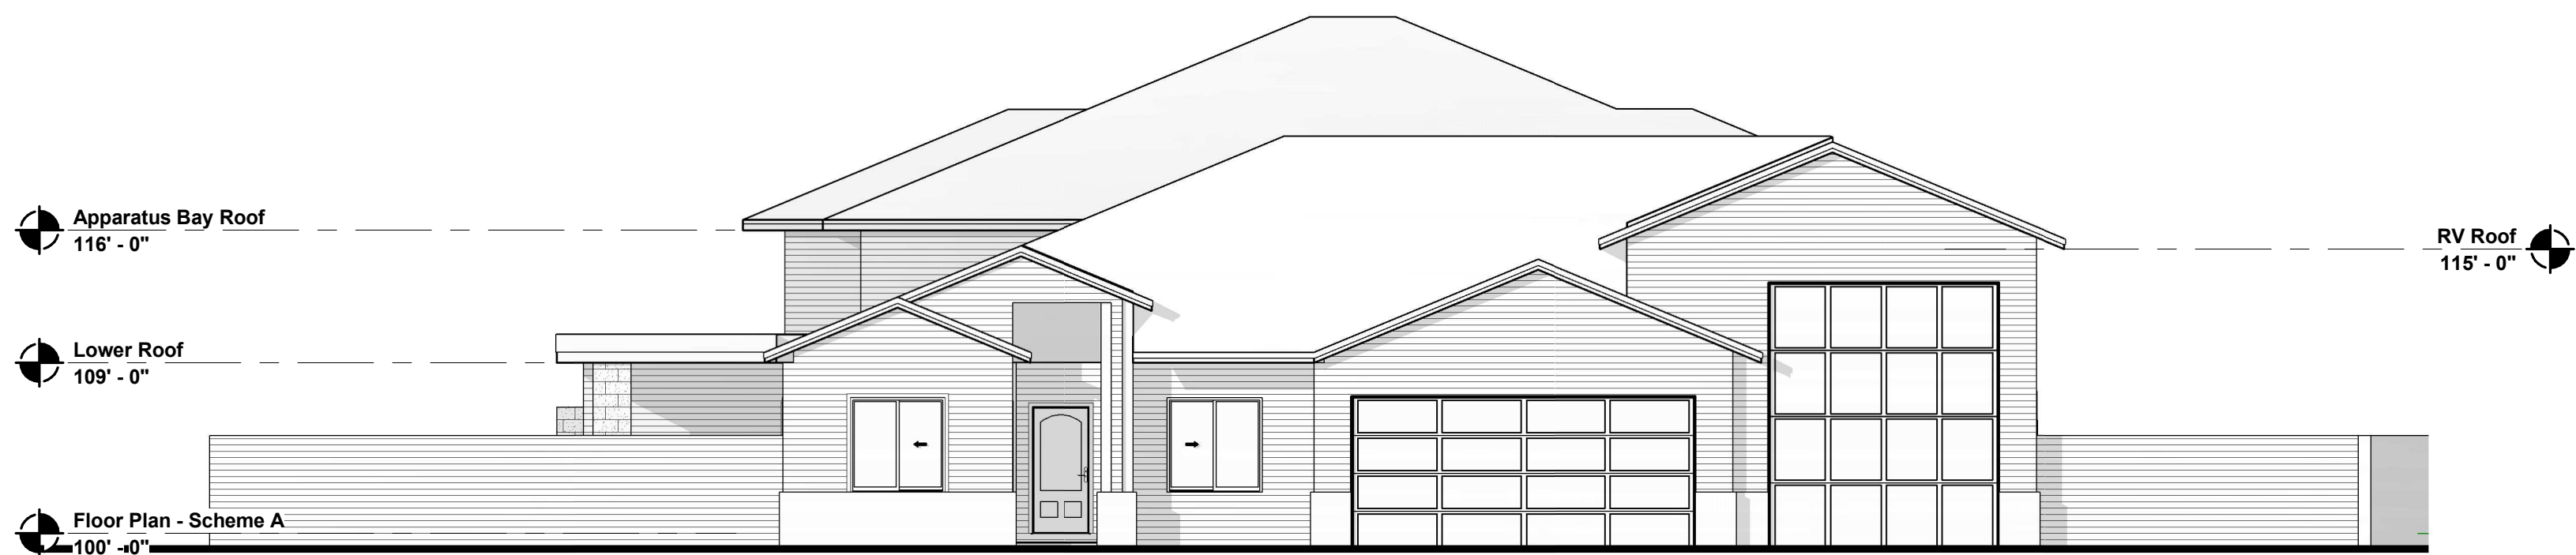

2 East (Scheme A)  
SCALE: 1/8" = 1'-0"

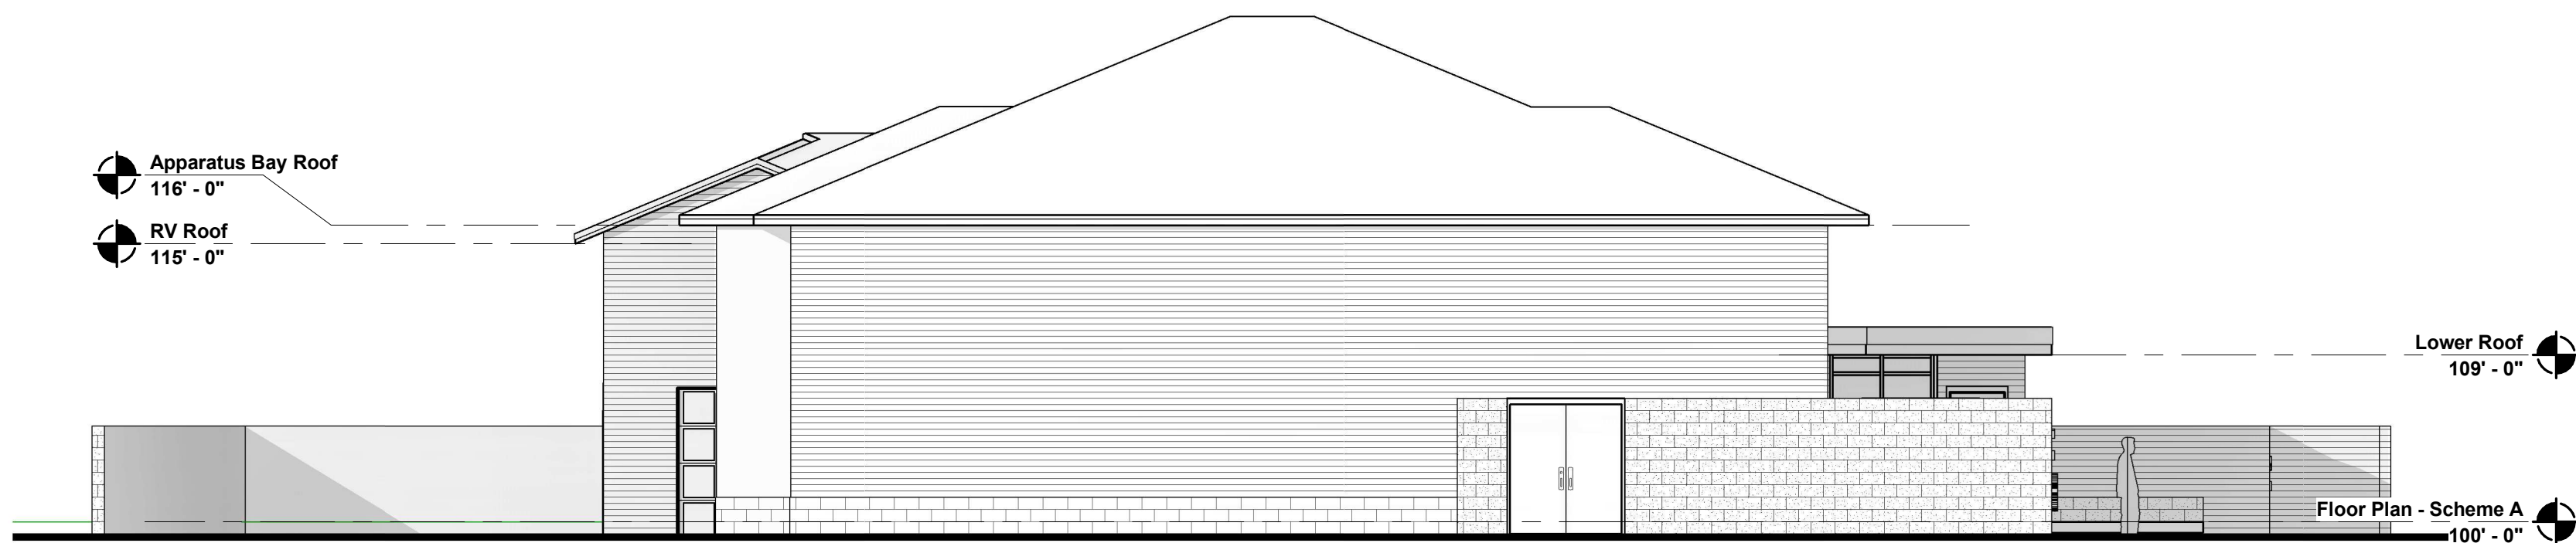

3 West (Scheme A)  
SCALE: 1/8" = 1'-0"

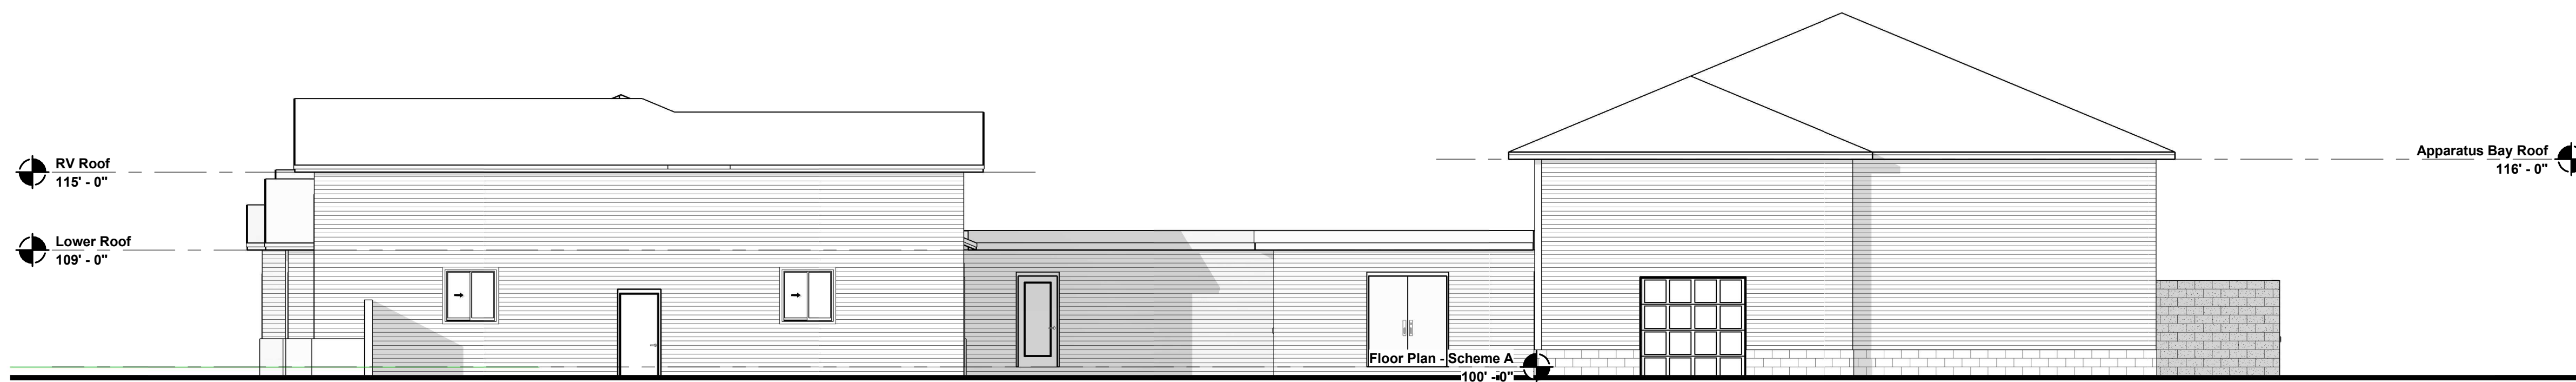

1 North (Scheme A)  
SCALE: 1/8" = 1'-0"






1 Site Plan - Scheme A  
SCALE: 1/16" = 1'-0"



GENERAL NOTES



314 South Water Street,  
Suite 100  
Henderson, NV 89015  
phone: 702.456.3000  
fax: 702.898.6209  
www.tska.com

 

THESE DRAWINGS AND SPECIFICATIONS ARE THE PROPERTY OF TATE SNYDER KIMSEY ARCHITECTS AND MAY NOT BE REPRODUCED OR USED FOR ANY PURPOSE WITHOUT THE ARCHITECTS WRITTEN CONSENT. AS INSTRUMENTS OF SERVICE, THESE DOCUMENTS ARE NOT FINAL AND READY FOR USE, AND THEREFORE NOT VALID, UNLESS THEY ARE SEALED, SIGNED AND DATED.

Copyright, Ltd 2019

KEYNOTES

Consultant



Project  
**Station 37 - Hidden Valley**

**3255 West Hidden Valley Drive**

Job No: Project Number

Owner  
**Truckee Meadows Fire Protection District**

Project Status

REVISIONS		
REV	DATE	DESCRIPTION

Sheet Title  
**Architectural Site Plan - Scheme A**

Date: 2020.09.24

Sheet No:

**AS1.01**