

APN(s): 556-290-04

The undersigned hereby affirms that this document, including any exhibits hereby submitted for recording does not contain the personal information of any person or persons (Per NRS 239B.030)

**RECORDING REQUESTED BY:
WHEN RECORDED MAIL TO:**

Land Resources
NV Energy
P.O. Box 10100 MS S4B20
Reno, NV 89520

GRANT OF EASEMENT

COUNTY OF WASHOE, a political subdivision of the State of Nevada, (“Grantor”), for One Dollar (\$1.00) and other good and valuable consideration – receipt of which is hereby acknowledged – and on behalf of itself and its successors and assigns, grants and conveys to Sierra Pacific Power Company, a Nevada corporation, d/b/a NV Energy (“**Grantee**”) and its successors and assigns a perpetual right and easement:

1. to construct, operate, add to, modify, maintain and remove aboveground and/or underground communication facilities and electric line systems for the distribution and transmission of electricity, consisting of poles, other structures, wires, cables, conduit, duct banks, manholes, vaults, transformers, service boxes/meter panels, cabinets, bollards, anchors, guys, and other equipment, fixtures, apparatus, and improvements (“**Utility Facilities**”) upon, over, under and through the property legally described in Exhibit A attached hereto and by this reference made a part of this Grant of Easement (“**Easement Area**”);
2. for ingress and egress to, from, over and across the Easement Area for the allowed purposes defined in numbered paragraph 1 above and for all other activities permitted by this agreement;
3. to remove, clear, cut or trim any obstruction or material (including trees, other vegetation and structures) from the surface or subsurface of the Easement Area as Grantee may deem necessary or advisable for the safe and proper use and maintenance of the Utility Facilities in the Easement Area.

Grantee will be responsible for any damages, proximately caused by Grantee negligently constructing, operating, adding to, maintaining, or removing the Utility Facilities, to any tangible, personal property or improvements owned by Grantor and located on the Easement Area on the date Grantor signs the Grant of Easement. However, this paragraph does not apply to, and Grantee is not responsible for, any damages caused when Grantee exercises its rights under numbered paragraph 3 above.

APN(s): 556-290-04
RW# 0413-2022
Proj. #3007416177
Project Name: E-1805 MUD SPRINGS DR-FP-COMM-E-WASHOE COUNTY
GOE (Rev. 2017)

Grantor covenants for the benefit of Grantee, its successors and assigns, that no building, structure or other real property improvements will be constructed or placed on or within the Easement Area without the prior written consent of Grantee, such structures and improvements to include, but not be limited to, drainage, trees, bridges, signage, roads, fencing, storage facilities, parking canopies, and other covered facilities. Grantee and Grantor must document Grantee's consent by both signing Grantee's standard, recordable use agreement. Grantor retains, for its benefit, the right to maintain, use and otherwise landscape the Easement Area for its own purposes; provided, however, that all such purposes and uses do not interfere with Grantee's rights herein and are in all respects consistent with the Grantee's rights herein, Grantee's electrical practices, and the National Electrical Safety Code.

To the fullest extent permitted by law, Grantor and Grantee waive any right each may have to a trial by jury in respect of litigation directly or indirectly arising out of, under or in connection with this Grant of Easement. Grantor and Grantee further waive any right to consolidate any action in which a jury trial has been waived with any other action in which a jury trial cannot be or has not been waived.

[signature page follows]

APN(s): 556-290-04
RW# 0413-2022
Proj. #3007416177
Project Name: E-1805 MUD SPRINGS DR-FP-COMM-E-WASHOE COUNTY
GOE (Rev. 2017)



W.O. 3007416177
Washoe County
APN: 556-290-04

EXHIBIT "A"
EASEMENT

A portion of the West half of Section 9, Township 21 North, Range 18 East, M.D.M., Washoe County, Nevada; situated within that Parcel of land described as Parcel A1 on the Record of Survey in Support of a Boundary Line Adjustment between Washoe County and Cold Springs 2000, recorded as File Number 2392036 on October 26, 1999, Official Records of Washoe County, Nevada, more particularly described as:

An easement, 15 feet in width, lying 7.5 feet on each side of the following described centerline:

COMMENCING at the Northwest Corner of said Parcel A1;

THENCE South 68°38'01" East, 213.68 feet to the **POINT OF BEGINNING**;

THENCE South 50°00'42" West, 302.18 feet;

THENCE South 33°37'31" West, 1333.33 feet;

THENCE South 00°56'52" West, 1449.66 feet to an existing NV Energy power pole and the **TERMINUS OF THIS DESCRIPTION**.

The sidelines of said easement are to be extended or truncated as to meet at angle points and to terminate on the west line of the Grantor.

EXCEPTING therefrom any portion within Township 21 North, Range 18 East, Section 8.

Together with the right to install guy and anchor facilities at poles required, to support said poles. Said facilities to extend not more than 25 feet from poles so supported.


Said Easement contains 43,650 square feet of land more or less.

See Exhibit "A-1" attached hereto and made a part thereof.

The Basis of Bearings for this Exhibit is said Record of Survey.

Prepared by Seth Horm, L.S.I.

EXHIBIT A-1

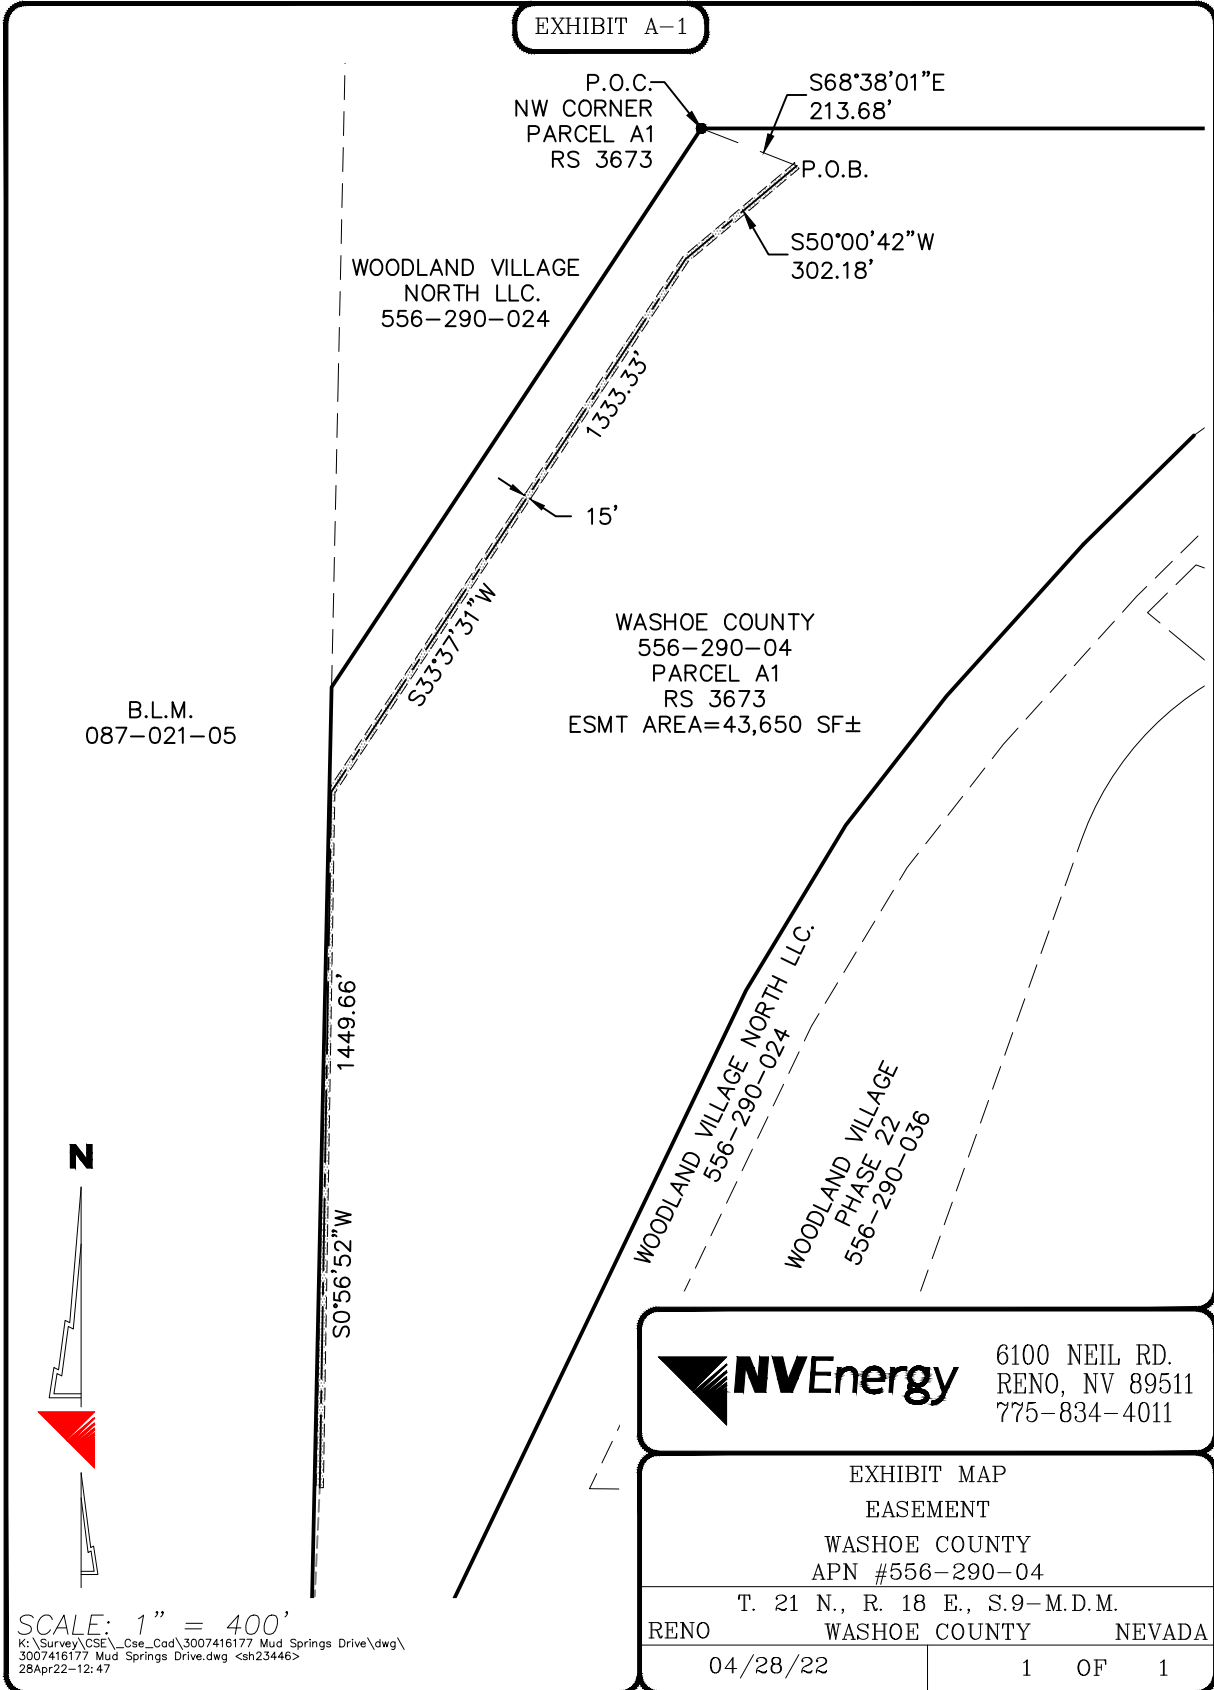

NVEnergy 6100 NEIL RD.
 RENO, NV 89511
 775-834-4011

EXHIBIT MAP
 EASEMENT
 WASHOE COUNTY
 APN #556-290-04

T. 21 N., R. 18 E., S.9-M.D.M.
 RENO WASHOE COUNTY NEVADA

04/28/22 1 OF 1

SCALE: 1" = 400'
 K:\Survey\CSE\Cse_Cad\3007416177 Mud Springs Drive.dwg\
 3007416177 Mud Springs Drive.dwg <sh23446>
 28Apr22-12:47