


# NORTH PARKING PROJECT

INCLINE VILLAGE

NEVADA

JUNE 2025

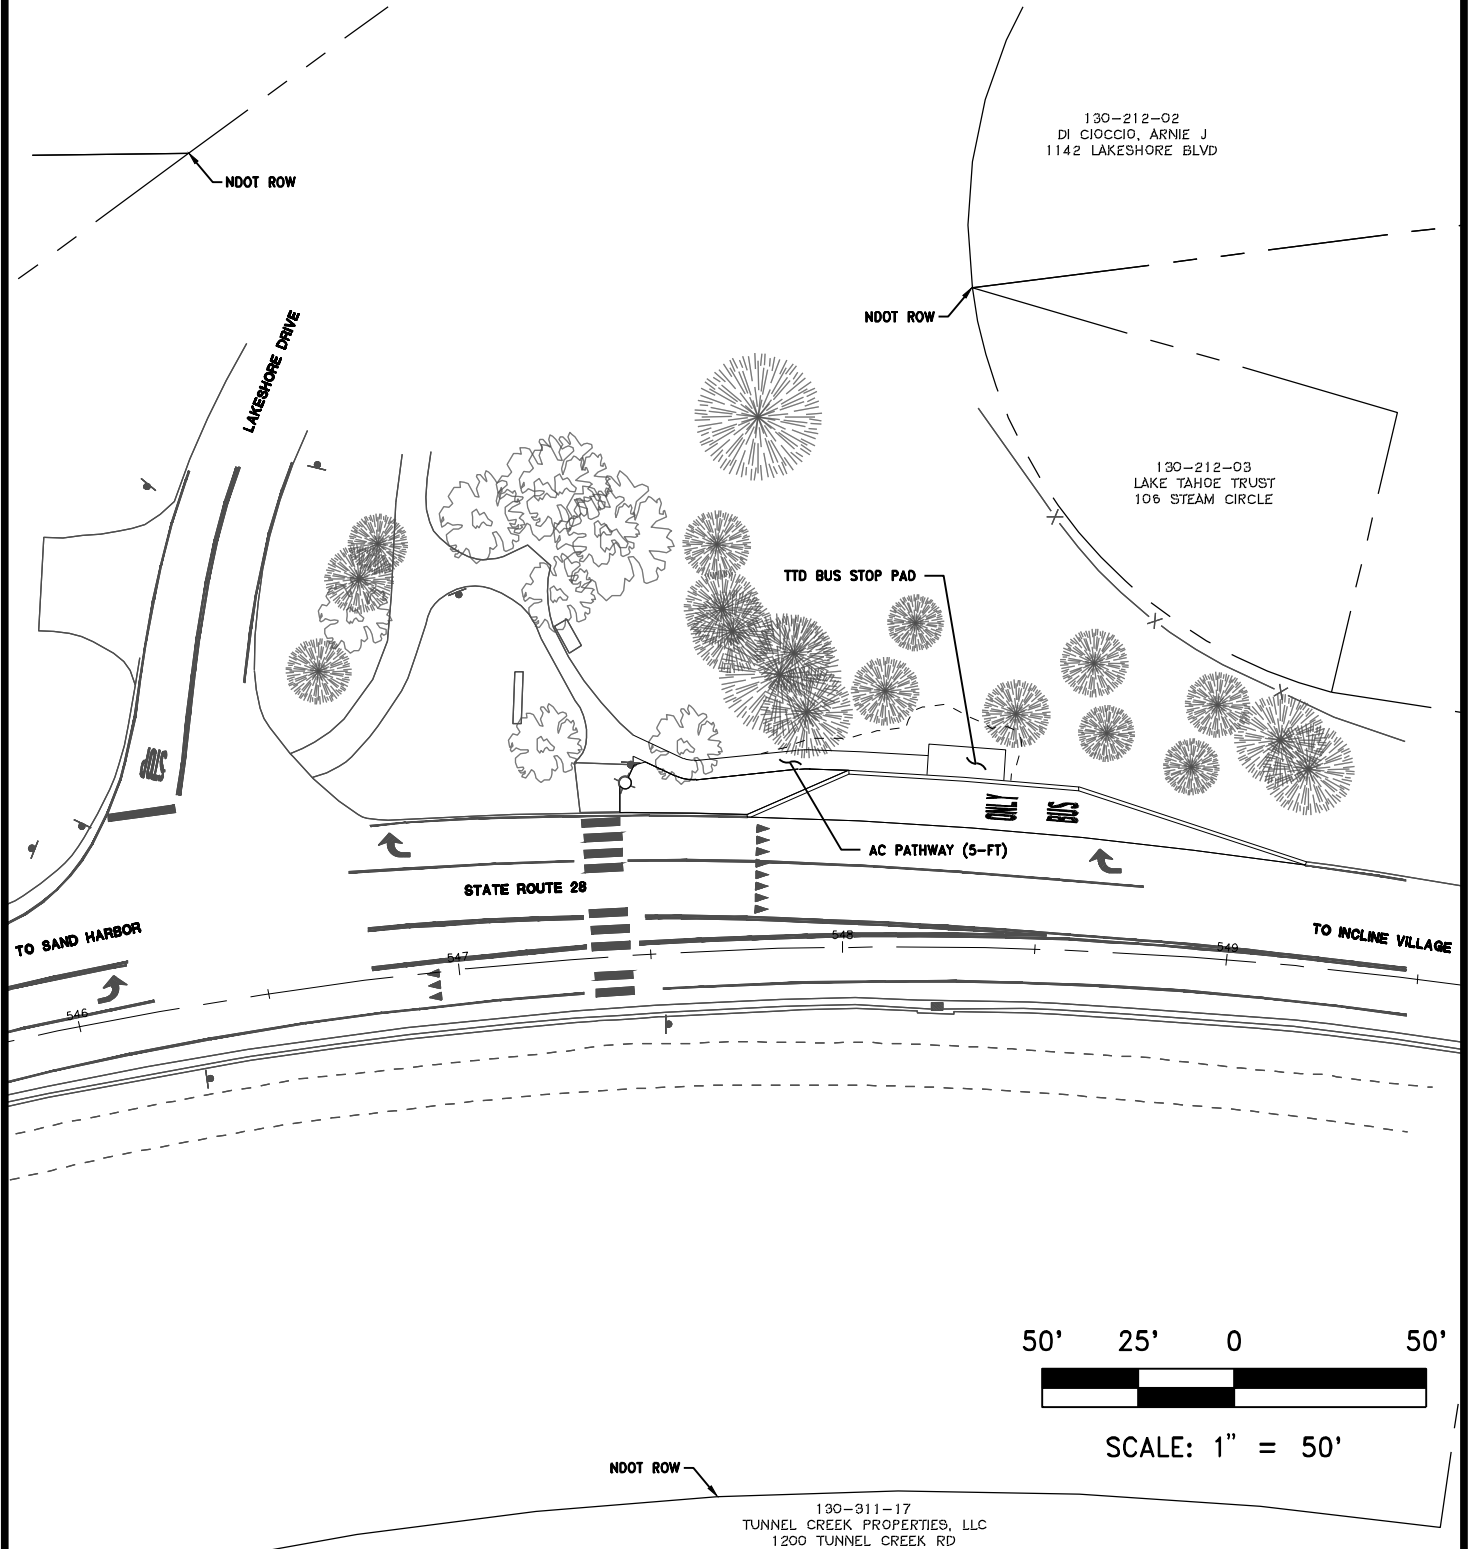

50' 25' 0 50'



SCALE: 1" = 50'

