


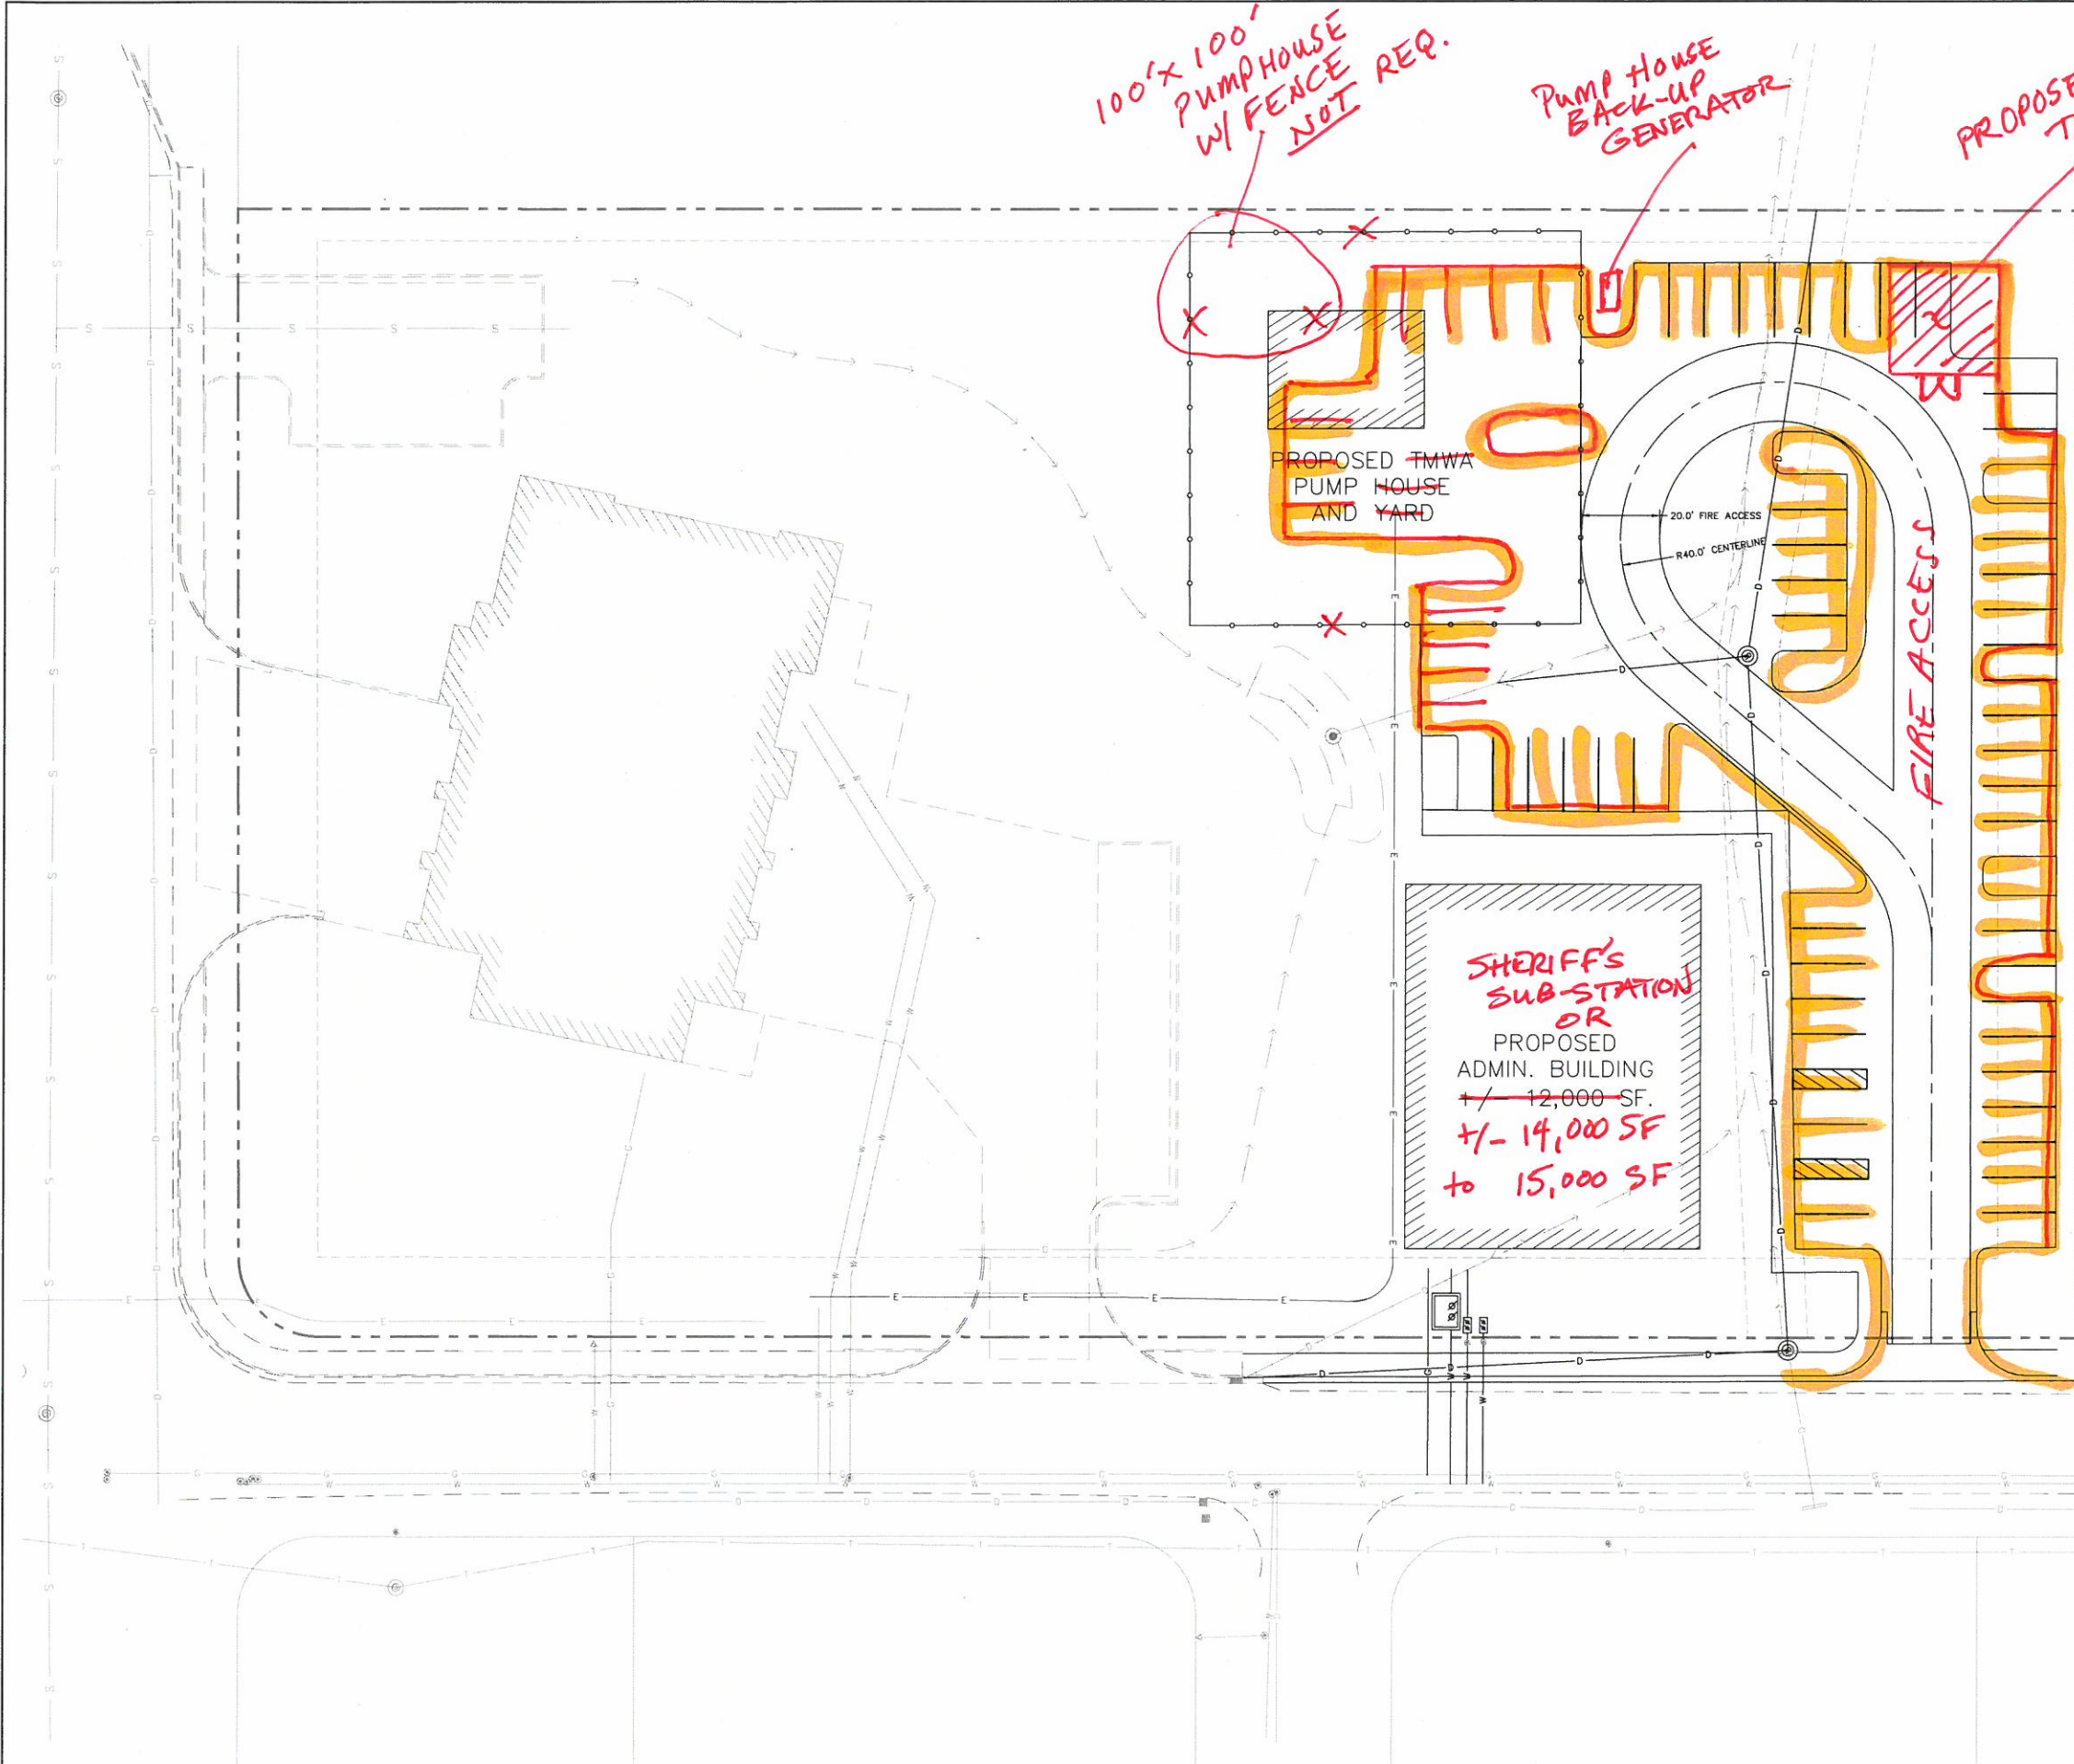

- NOTES:**
- PARKING SHOWN FOR ADMIN. OFFICE CONCEPT, WHICH REQUIRES 4 STALLS PER 1,000 SF.
 - PARKING FOR SHERIFF'S SUB-STATION REQ. 1 SPACE FOR EACH EMPLOYEE DURING PEAK SHIFT.



CAUTION - NOTICE TO CONTRACTOR

1. THE CONTRACTOR IS SPECIFICALLY CAUTIONED THAT THE LOCATION AND/OR ELEVATION OF EXISTING UTILITIES AND FEATURES AS SHOWN ON THESE PLANS IS BASED ON THE BEST INFORMATION AVAILABLE TO THE ENGINEER. THE INFORMATION IS NOT TO BE RELIED ON AS BEING EXACT OR COMPLETE.

2. IT SHALL BE THE CONTRACTOR'S RESPONSIBILITY TO VERIFY THESE LOCATIONS AND/OR ELEVATIONS AT THE PROPOSED POINTS OF CONNECTION AND IN AREAS OF POSSIBLE CONFLICT PRIOR TO BEGINNING CONSTRUCTION. SHOULD THE CONTRACTOR FIND ANY DISCREPANCIES BETWEEN THE CONDITIONS EXISTING IN THE FIELD AND THE INFORMATION SHOWN ON THESE DRAWINGS, HE SHALL NOTIFY THE ENGINEER BEFORE PROCEEDING WITH CONSTRUCTION.

3. IT SHALL BE THE RESPONSIBILITY OF THE CONTRACTOR TO REMOVE OR RELOCATE ALL EXISTING UTILITIES AND FEATURES WHICH CONFLICT WITH THE PROPOSED IMPROVEMENTS SHOWN ON THE PLANS. CONTRACTOR SHALL OBTAIN APPROVALS FROM THE GOVERNING AGENCIES, THE ENGINEER, AND THE UTILITY COMPANIES PRIOR TO SUCH REMOVAL AND/OR RELOCATION.

4. THE CONTRACTOR ASSUMES ALL RISK FOR ANY CONSTRUCTION PERFORMED WITH PRELIMINARY OR NONAPPROVED PLANS.

5. CONTRACTOR TO PROVIDE TRAFFIC CONTROL IN CONFORMANCE WITH THE LATEST EDITION OF MUTCD WHENEVER CONSTRUCTION IS IN PROGRESS WITHIN THE PUBLIC TRAVEL WAY.

DYER
ENGINEERING
CONSULTANTS

9160 Double Diamond Pkwy, Ste. A
Reno, Nevada 89521 Phone: 1-775-852-1440

PROFESSIONAL SEAL:

PRELIMINARY
FOR REVIEW ONLY
NOT FOR CONSTRUCTION

DYER
ENGINEER
PE NO. DATE

REVISIONS		DESCRIPTION	
NO.	DATE	INITIALS	

CLIENT NAME: (PROJECT NAME)
PROJECT TITLE: (PROJECT PHASE)
XTMWA-FHPS18-BM_ADMIN&PUMP
TMWA-PS18
CITY, STATE ZIP
(CITY/COUNTY) STATE

DESIGNED BY: _____
DRAWN BY: _____
CHECKED BY: _____
DATE: _____
JOB NO. _____

SHEET NO. _____
OF 5