



PROJECT

RED, WHITE AND TAHOE BLUE 2018

PARADE ROUTE

INCLINE VILLAGE, NEVADA

REVISIONS:

DATE OF ISSUE: 12 JAN. 2017

ISSUED FOR:

DRAWN BY:

CHECKED BY:

SCALE: NOT TO SCALE

PROJECT NO.:

SHEET CONTENTS

SHEET NUMBER

RWTB 2016 TRAFFIC CONTROL PLAN



TRAFFIC CONTROL EVENT TIMELINE:

BEFORE FIRST EVENT
SET UP "NO PARKING" ZONES AS
DETAILED ON SHEETS 3 & 4.

6:00 AM
SET UP INBOUND TRAFFIC
CONTROLS PER SHEETS 2-5.

BEGINNING OF FIREWORKS
TRANSITION TO OUTBOUND
TRAFFIC CONTROLS PER SHEETS
6 & 7.


AFTER OUTBOUND FLOW CEASES
(APPROX. 11PM)
RETURN SIGNALS TO NORMAL
OPERATIONS. REMOVE ALL TRAFFIC
CONTROL DEVICES.

SHEET INDEX:


OVERVIEW.....	1
DETOUR ROUTES.....	2
VILLAGE BLVD.....	3
LAKESHORE BLVD.....	4
INCLINE WAY (INBOUND).....	5
INCLINE WAY (OUTBOUND/POST EVENT).....	6
UNIFORMED FLAGGER LOCATIONS (OUTBOUND).....	7

LEGEND:

- TRAFFIC CONE
- SIGN
- TYPE III BARRICADE
- ↑ DIRECTION OF TRAFFIC FLOW
- * TEMPORARY LIGHTING PLANT

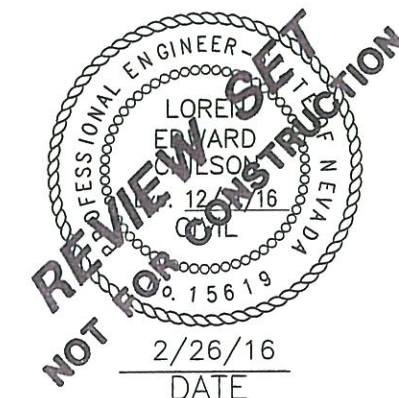

TRAFFIC CONTROL PLAN
RED, WHITE, AND TAHOE BLUE
 INCLINE VILLAGE, WASHOE COUNTY, NEVADA

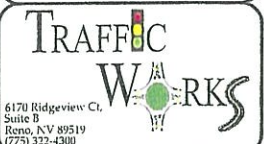

**TRAFFIC
CONTROL
OVERVIEW**

Project #	Sheet
175	1
Date	
2/26/16	




DETOUR ROUTES
TO BE IMPLEMENTED JULY 4TH,
2016

6AM—END OF OUTBOUND TRAFFIC
FLOW

- TO EAST LAKESHORE BLVD
- TO WEST LAKESHORE BLVD
- TO EAST INCLINE WAY


NOTE:
MOUNT M4-9 SIGNS ON TYPE II BARRICADES. ALL
OTHER DETOUR SIGNAGE SHOWN ON PLAN SHEETS 3-5.


TRAFFIC CONTROL PLAN
RED, WHITE, AND TAHOE BLUE
INCLINE VILLAGE, WASHOE COUNTY, NEVADA

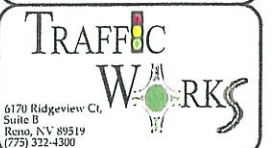

**DETOUR
ROUTES**

Project #	Sheet
175	2
Date	
2/26/16	

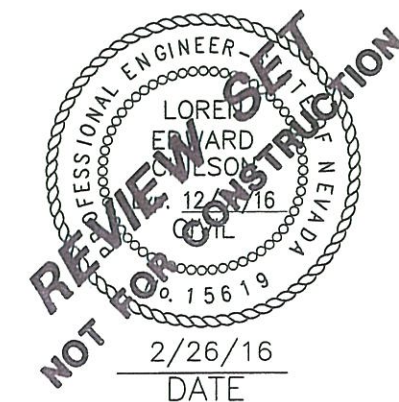

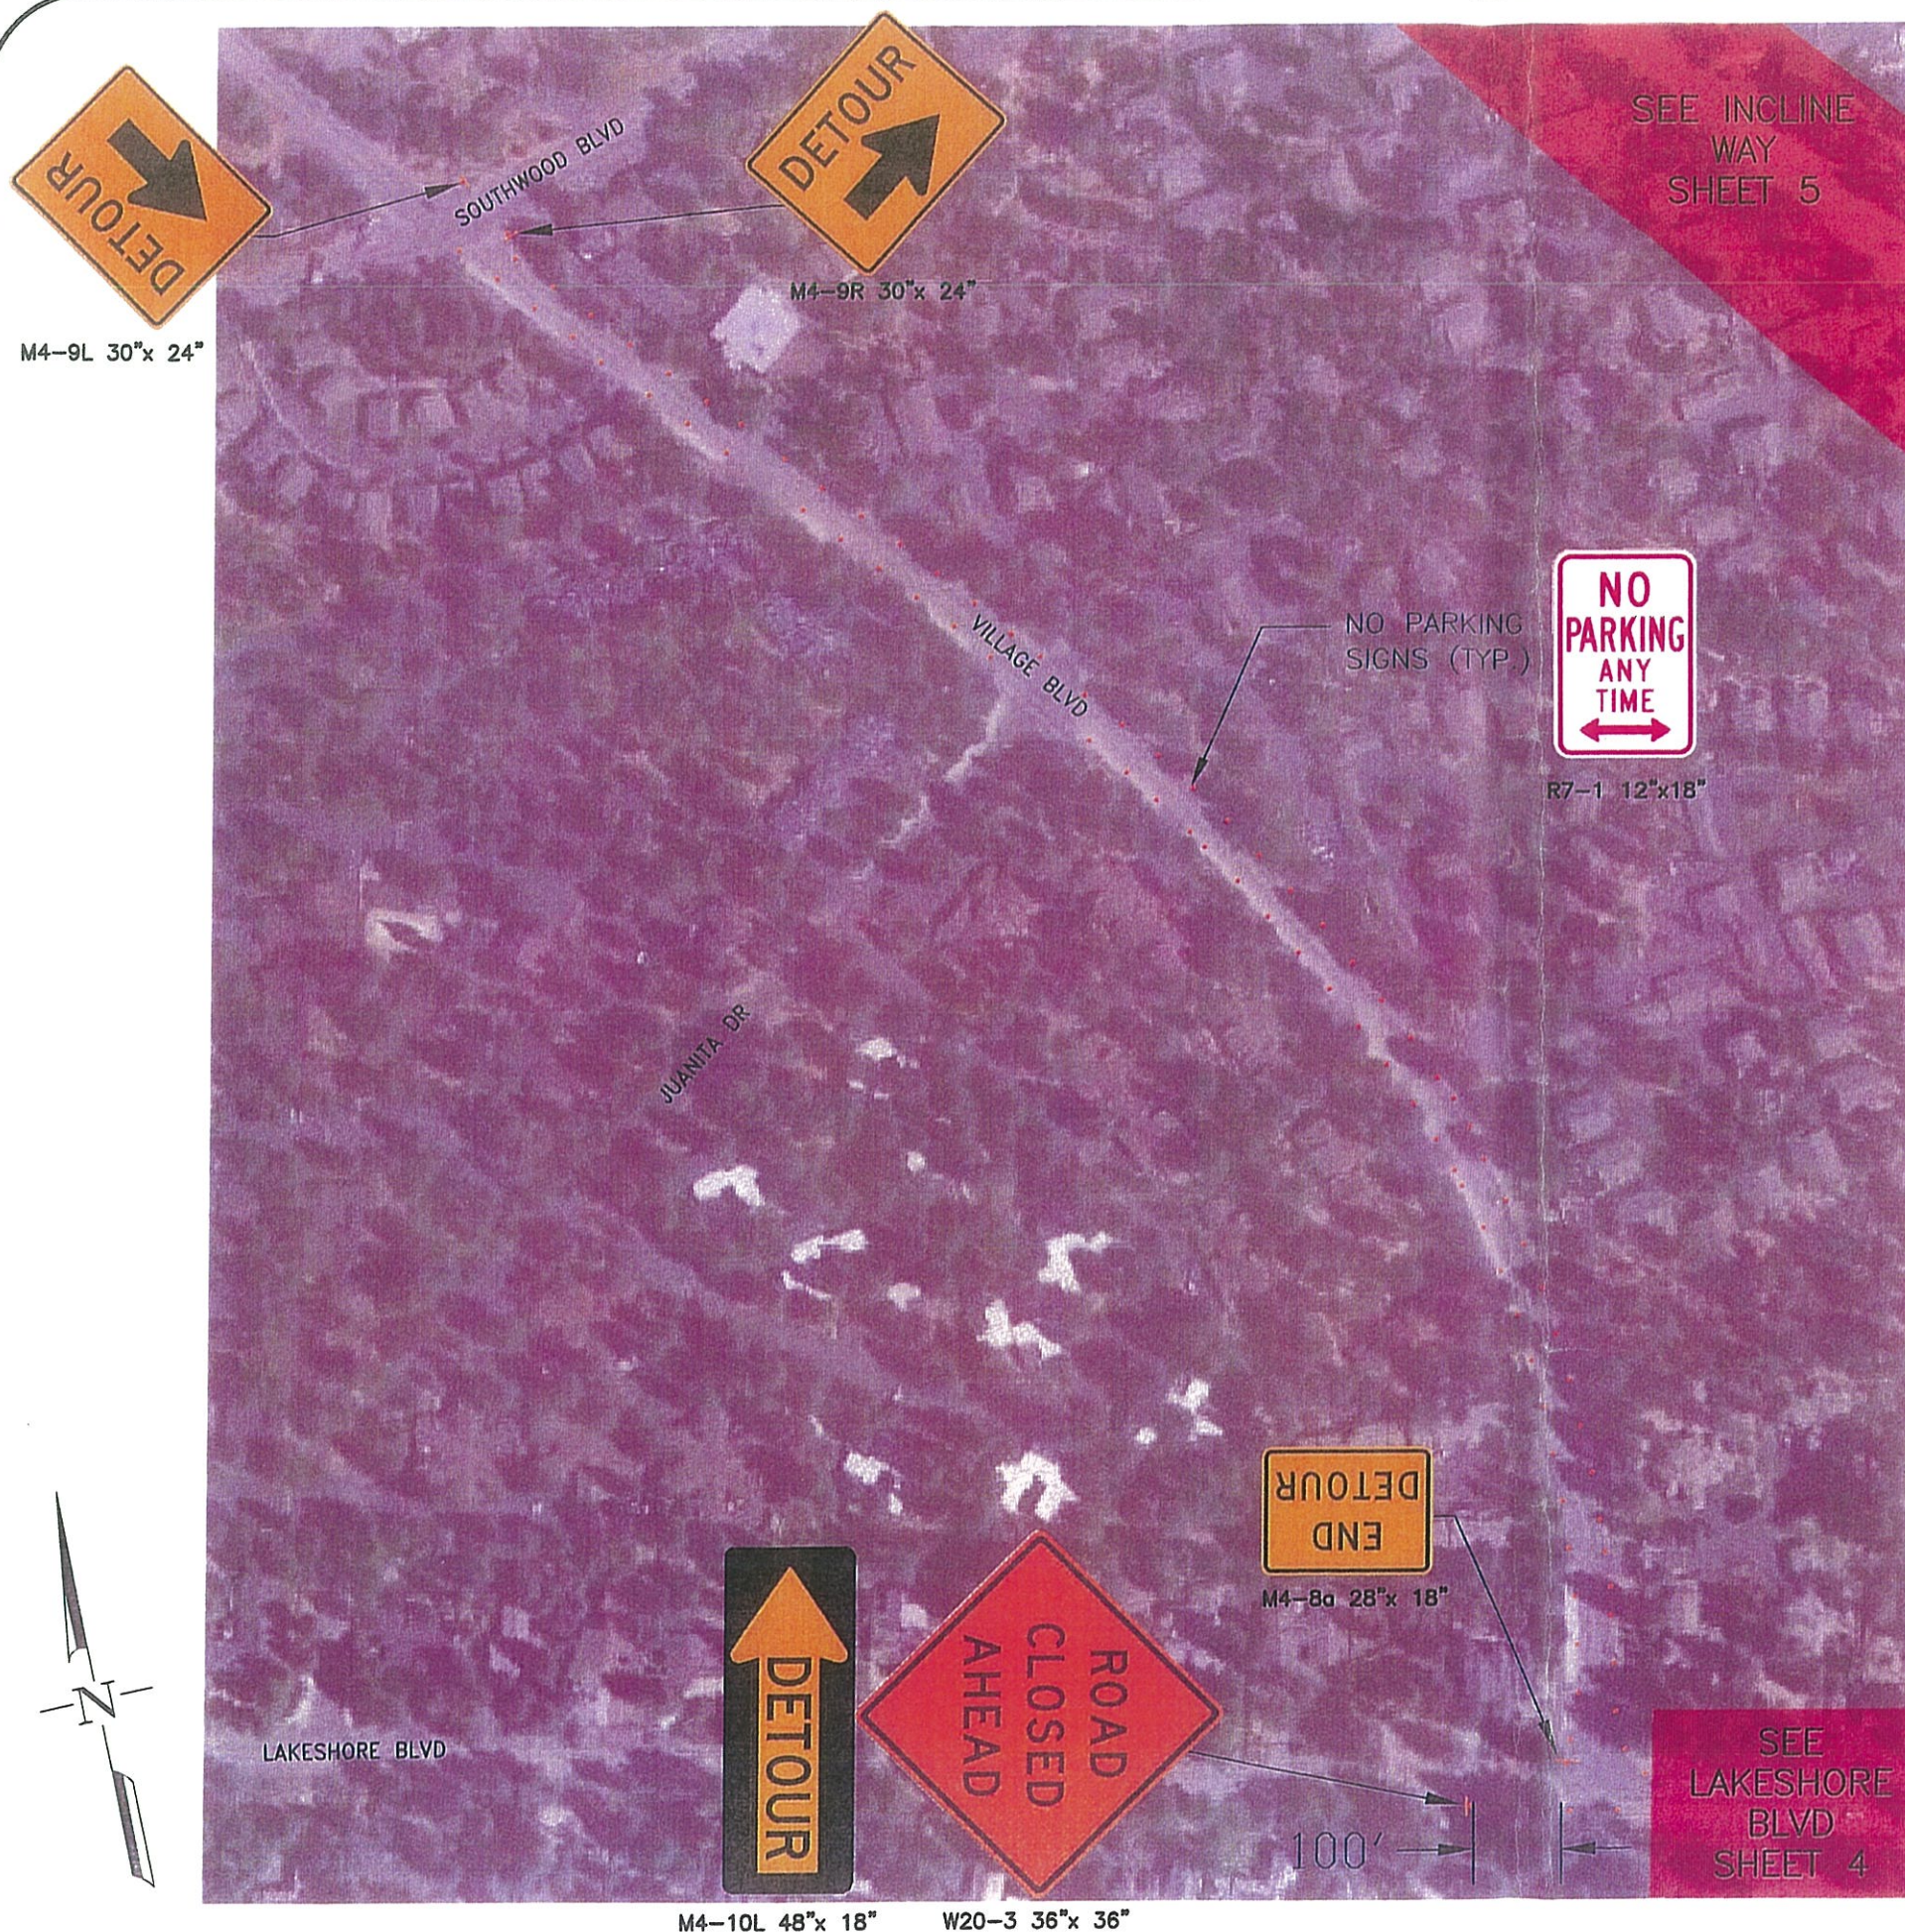

TRAFFIC CONTROL PLAN FOR VILLAGE
BLVD FROM SOUTHWOOD BLVD TO
LAKESHORE BLVD

TO BE IMPLEMENTED JULY 4TH, 2016


6AM TO 11PM*

NOTES:


1. "NO PARKING" (MUTCD R7-1, SHOWN ABOVE) SIGNS SHALL BE SECURELY AFFIXED TO CONES AND SPACED AT 75 TO 100 FEET APART ON EAST AND WEST SIDE OF VILLAGE BLVD. SIGNS MAY BE PAPER IF PRINTED AS LARGE AS POSSIBLE TO FIT 11" X 17" FORMAT.

* "NO PARKING" SIGNAGE SHALL BE IMPLEMENTED FRIDAY, JULY 1ST, 2016
2. ALL OTHER SIGNS SHALL BE MOUNTED ON MUTCD TYPE II BARRIERS.


TRAFFIC CONTROL PLAN
RED, WHITE, AND TAHOE BLUE
INCLINE VILLAGE, WASHOE COUNTY, NEVADA

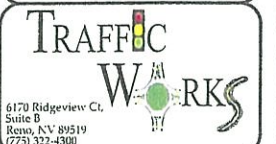

VILLAGE
BLVD

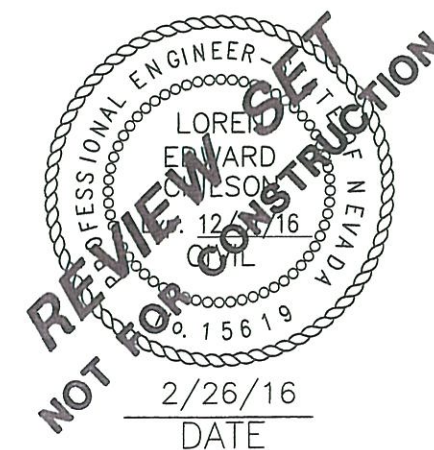


Project #	Sheet
175	3
Date	
2/26/16	

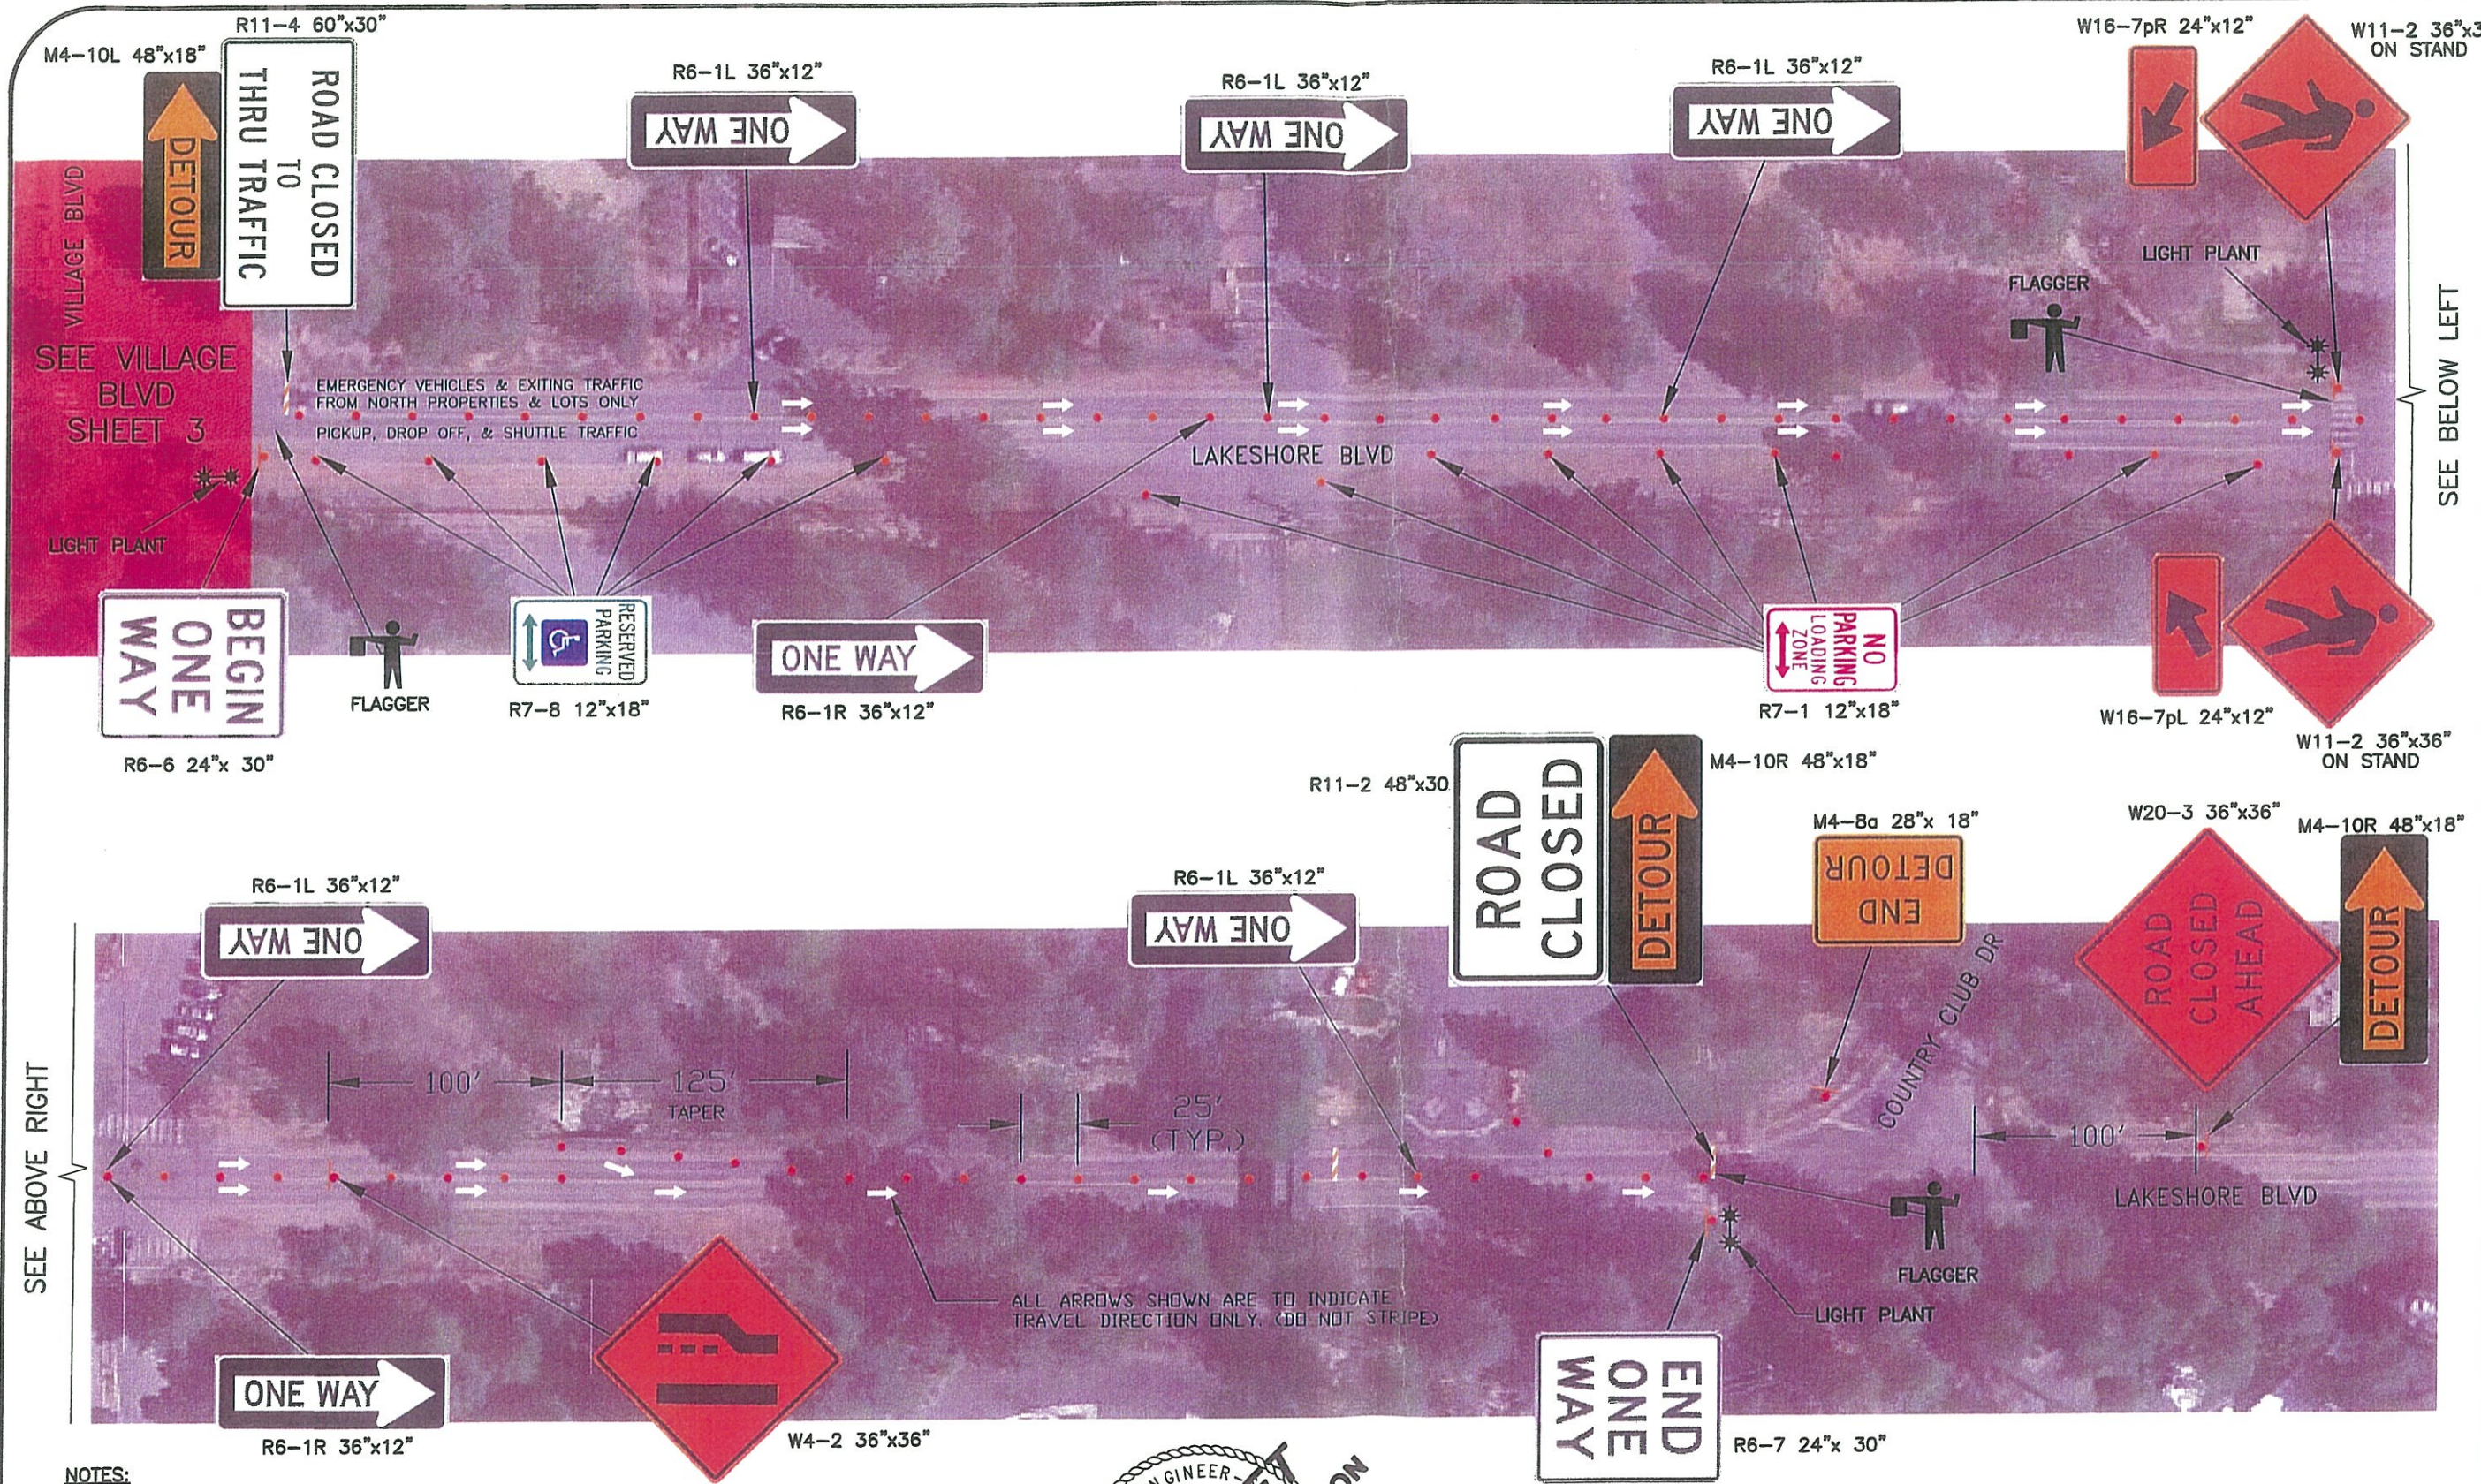


NOTES:

1. CONE SPACING: 25 FT
2. MERGE TAPER LENGTH: 125 FT
3. LAKESHORE WESTBOUND TRAVEL LANE SHALL BE CLOSED AT VILLAGE BLVD AND COUNTRY CLUB DRIVE WITH A TYPE III BARRICADE AND SIGNS SHOWN.
4. PARKING SIGNS SHALL BE SECURELY AFFIXED TO CONES AND SPACED AT 75 TO 100 FEET APART. SIGNS MAY BE PAPER IF PRINTED AS LARGE AS POSSIBLE TO FIT 11"x17" FORMAT.
5. UNLESS OTHERWISE NOTED, ALL OTHER SIGNS SHALL BE MOUNTED TO MUTCD TYPE II BARRICADES

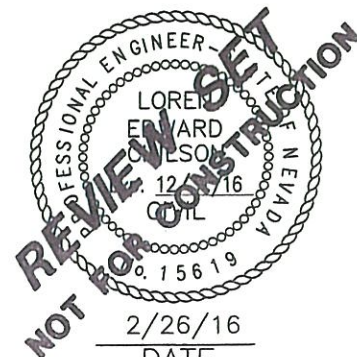


TRAFFIC CONTROL PLAN
RED, WHITE, AND TAHOE BLUE
INCLINE VILLAGE, WASHOE COUNTY, NEVADA

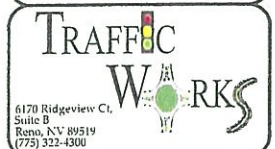


LAKESHORE BLVD

Project #	Sheet
175	4
Date	
2/26/16	

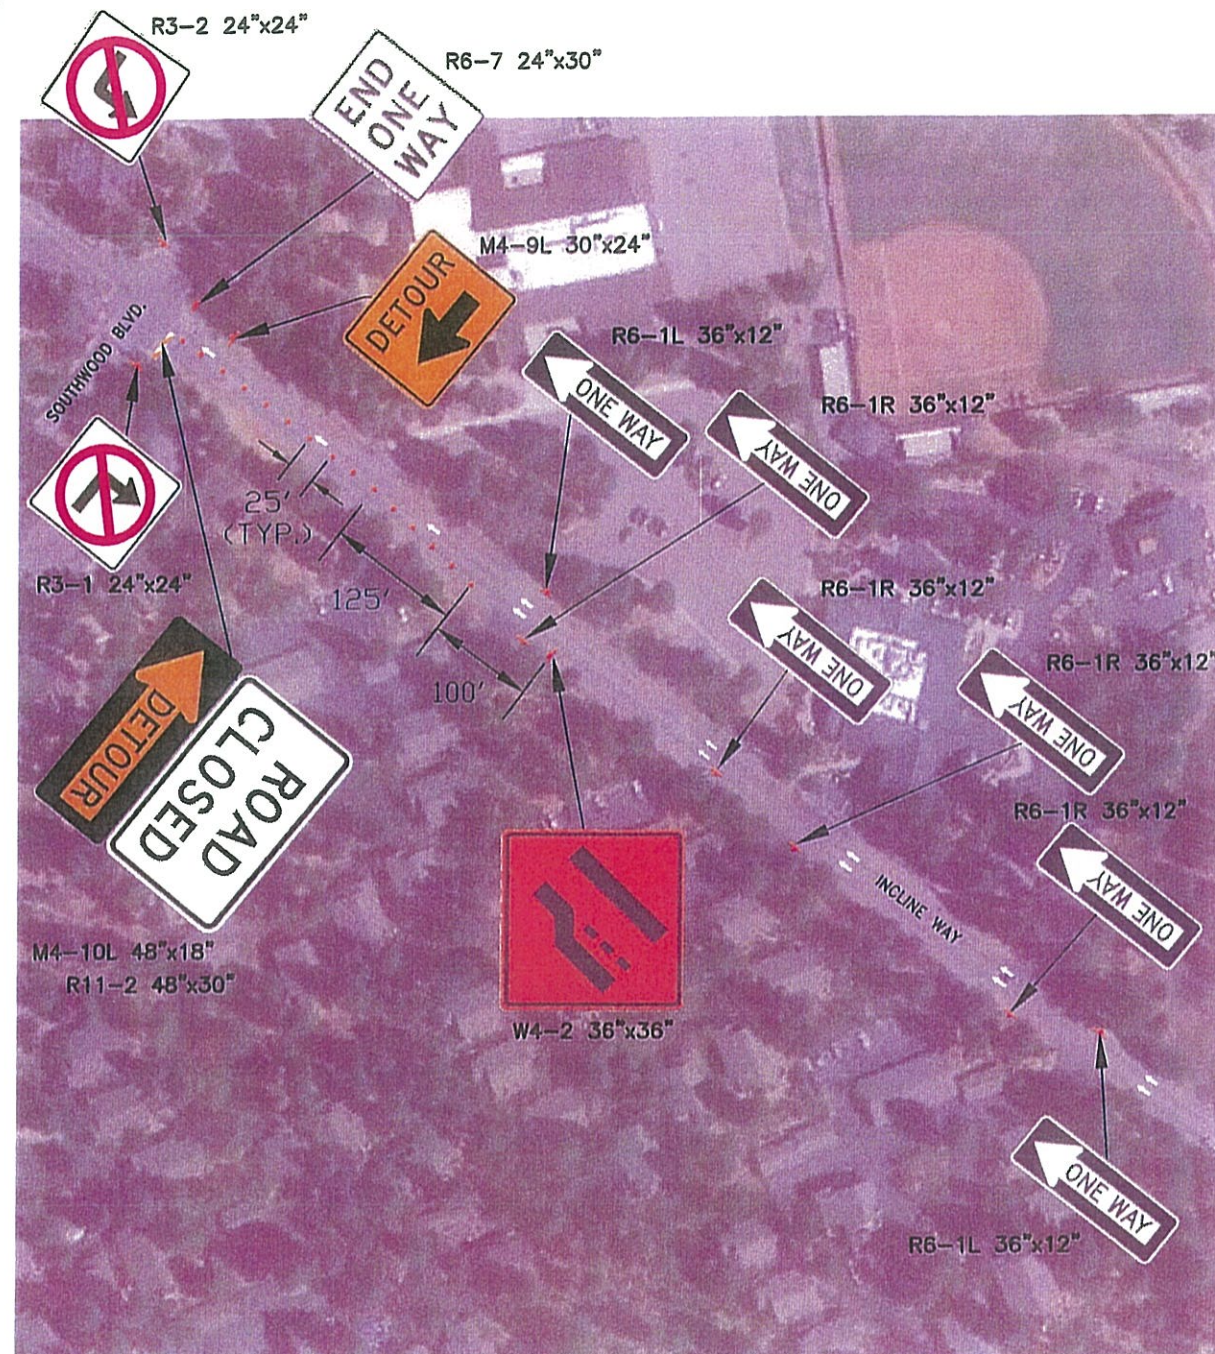



NOTES:

1. MERGE LANE CONE SPACING: 25 FT
2. MERGE TAPER LENGTH: 125 FT
3. INCLINE WAY EASTBOUND TRAVEL LANE SHALL BE CLOSED AT SOUTHWOOD BLVD WITH R11-2 AND M4-10L SIGNS MOUNTED ON A TYPE III BARRICADE.
4. ALL OTHER SIGNS SHALL BE MOUNTED ON TYPE II BARRICADES.
5. TRAFFIC CONTROL DEVICES SHALL BE REMOVED PRIOR TO THE END OF THE FIREWORKS SHOW TO RESTORE TWO-WAY TRAFFIC FLOW PER SHEET 6.

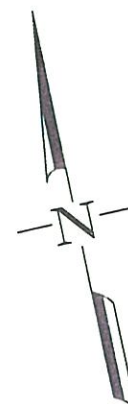


**TRAFFIC CONTROL PLAN FOR INCLINE WAY FROM COUNTRY CLUB
DRIVE TO SOUTHWOOD BLVD**

TO BE IMPLEMENTED JULY 4TH, 2016
6AM-BEGINNING OF FIREWORKS SHOW

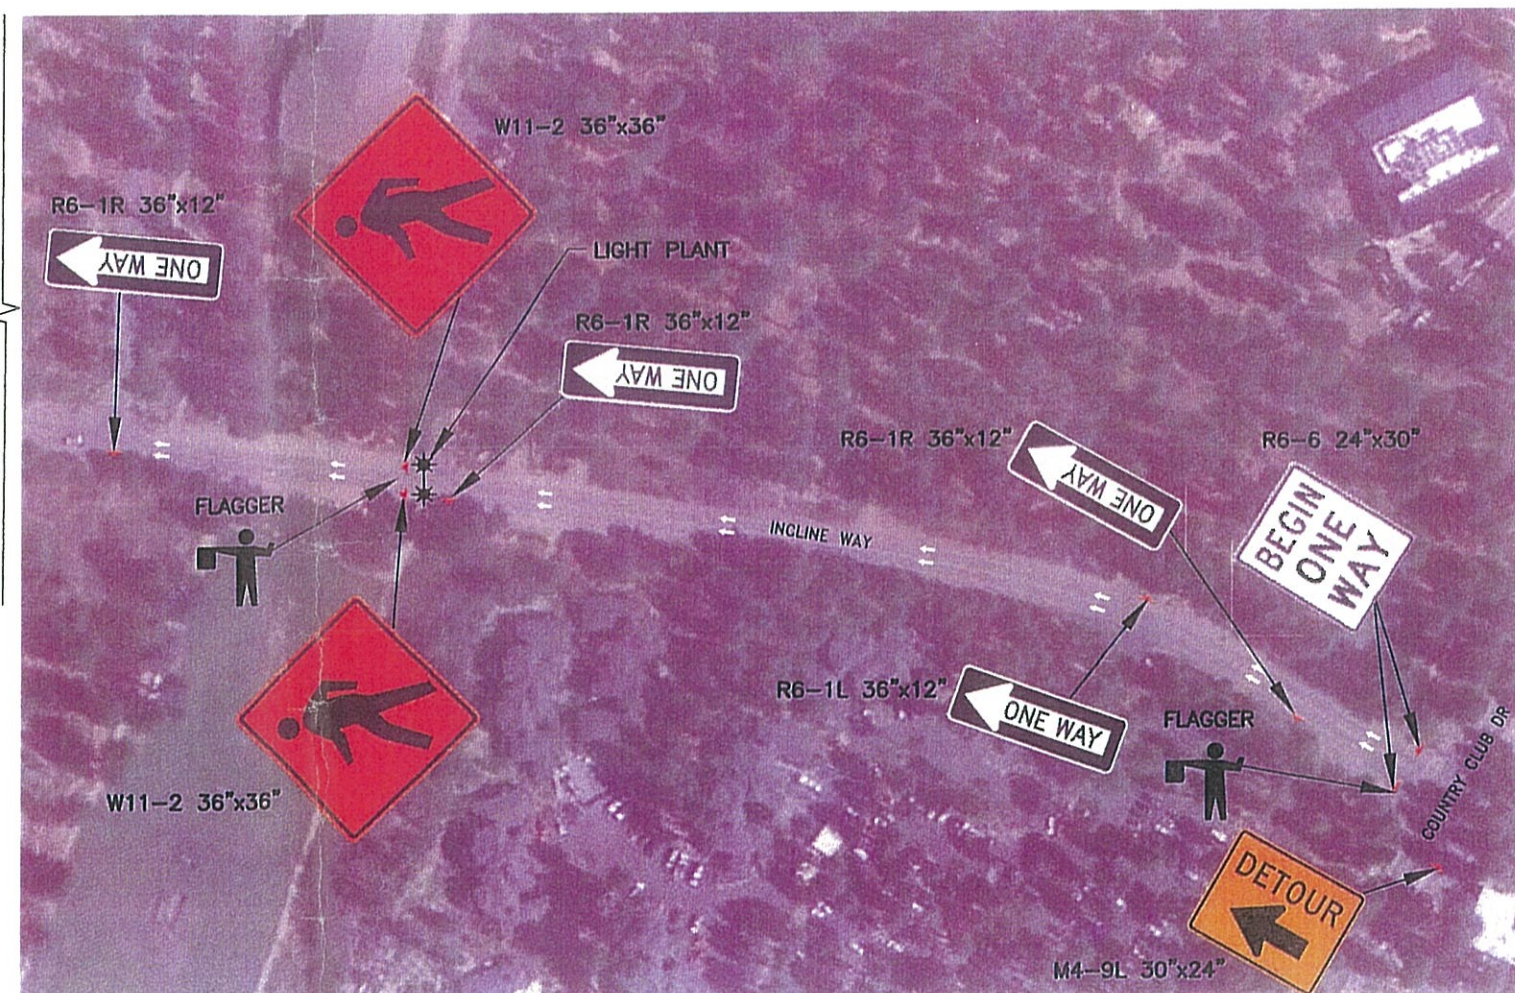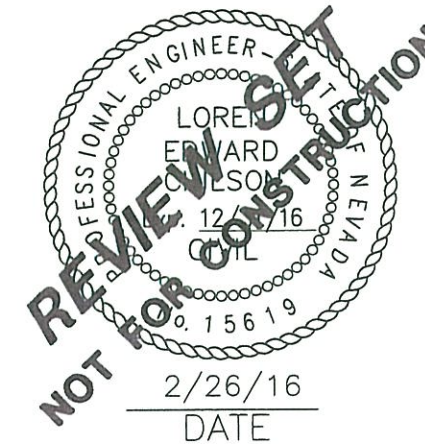

TRAFFIC CONTROL PLAN
RED, WHITE, AND TAHOE BLUE
INCLINE VILLAGE, WASHOE COUNTY, NEVADA


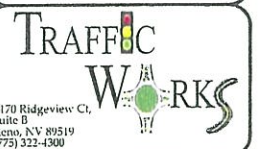


**INCLINE
WAY**

Project #	Sheet
175	5
Date	
2/26/16	


OUTBOUND TRAFFIC CONTROL PLAN FOR INCLINE WAY FROM
COUNTRY CLUB DRIVE TO SOUTHWOOD BLVD
TO BE IMPLEMENTED JULY 4TH, 2016

BEGINNING OF FIREWORKS SHOW - 11PM

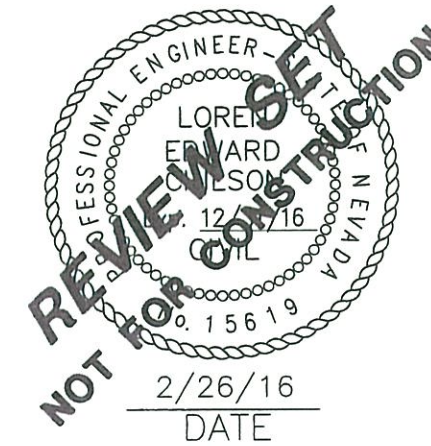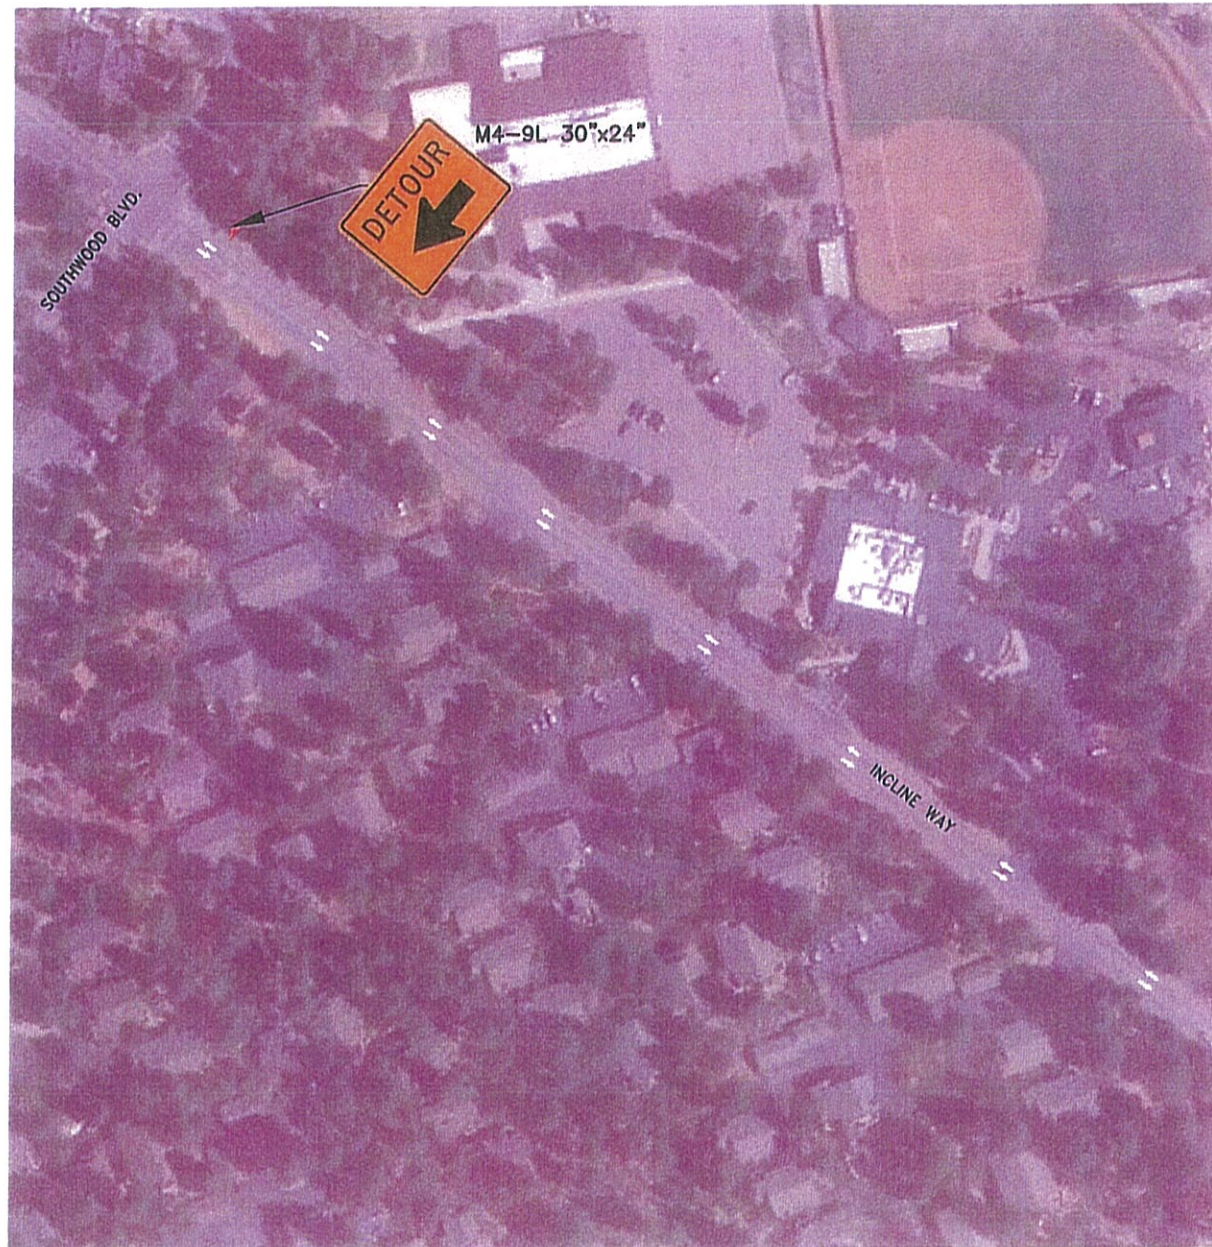


NOTES:

1. REMOVE ONE-WAY SIGNAGE TO RESTORE STREET TO TWO DIRECTIONAL MOVEMENT.
2. ROTATE PEDESTRIAN CROSSING SIGN TO FACE THE CORRECT DIRECTION.

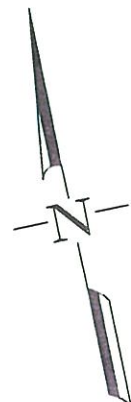

TRAFFIC CONTROL PLAN
RED, WHITE, AND TAHOE BLUE
INCLINE VILLAGE, WASHOE COUNTY, NEVADA

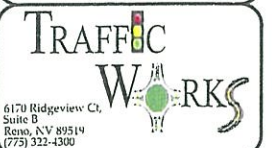


INCLINE
WAY
(OUTBOUND/
POST EVENT)

Project #	Sheet
175	6
Date	
2/26/16	


UNIFORMED FLAGGER LOCATIONS OUTBOUND (POST EVENT)

TO BE IMPLEMENTED BY NEVADA HIGHWAY PATROL & WASHOE COUNTY SHERIFF'S OFFICE

JULY 4TH, 2016
END OF FIREWORKS - 11PM

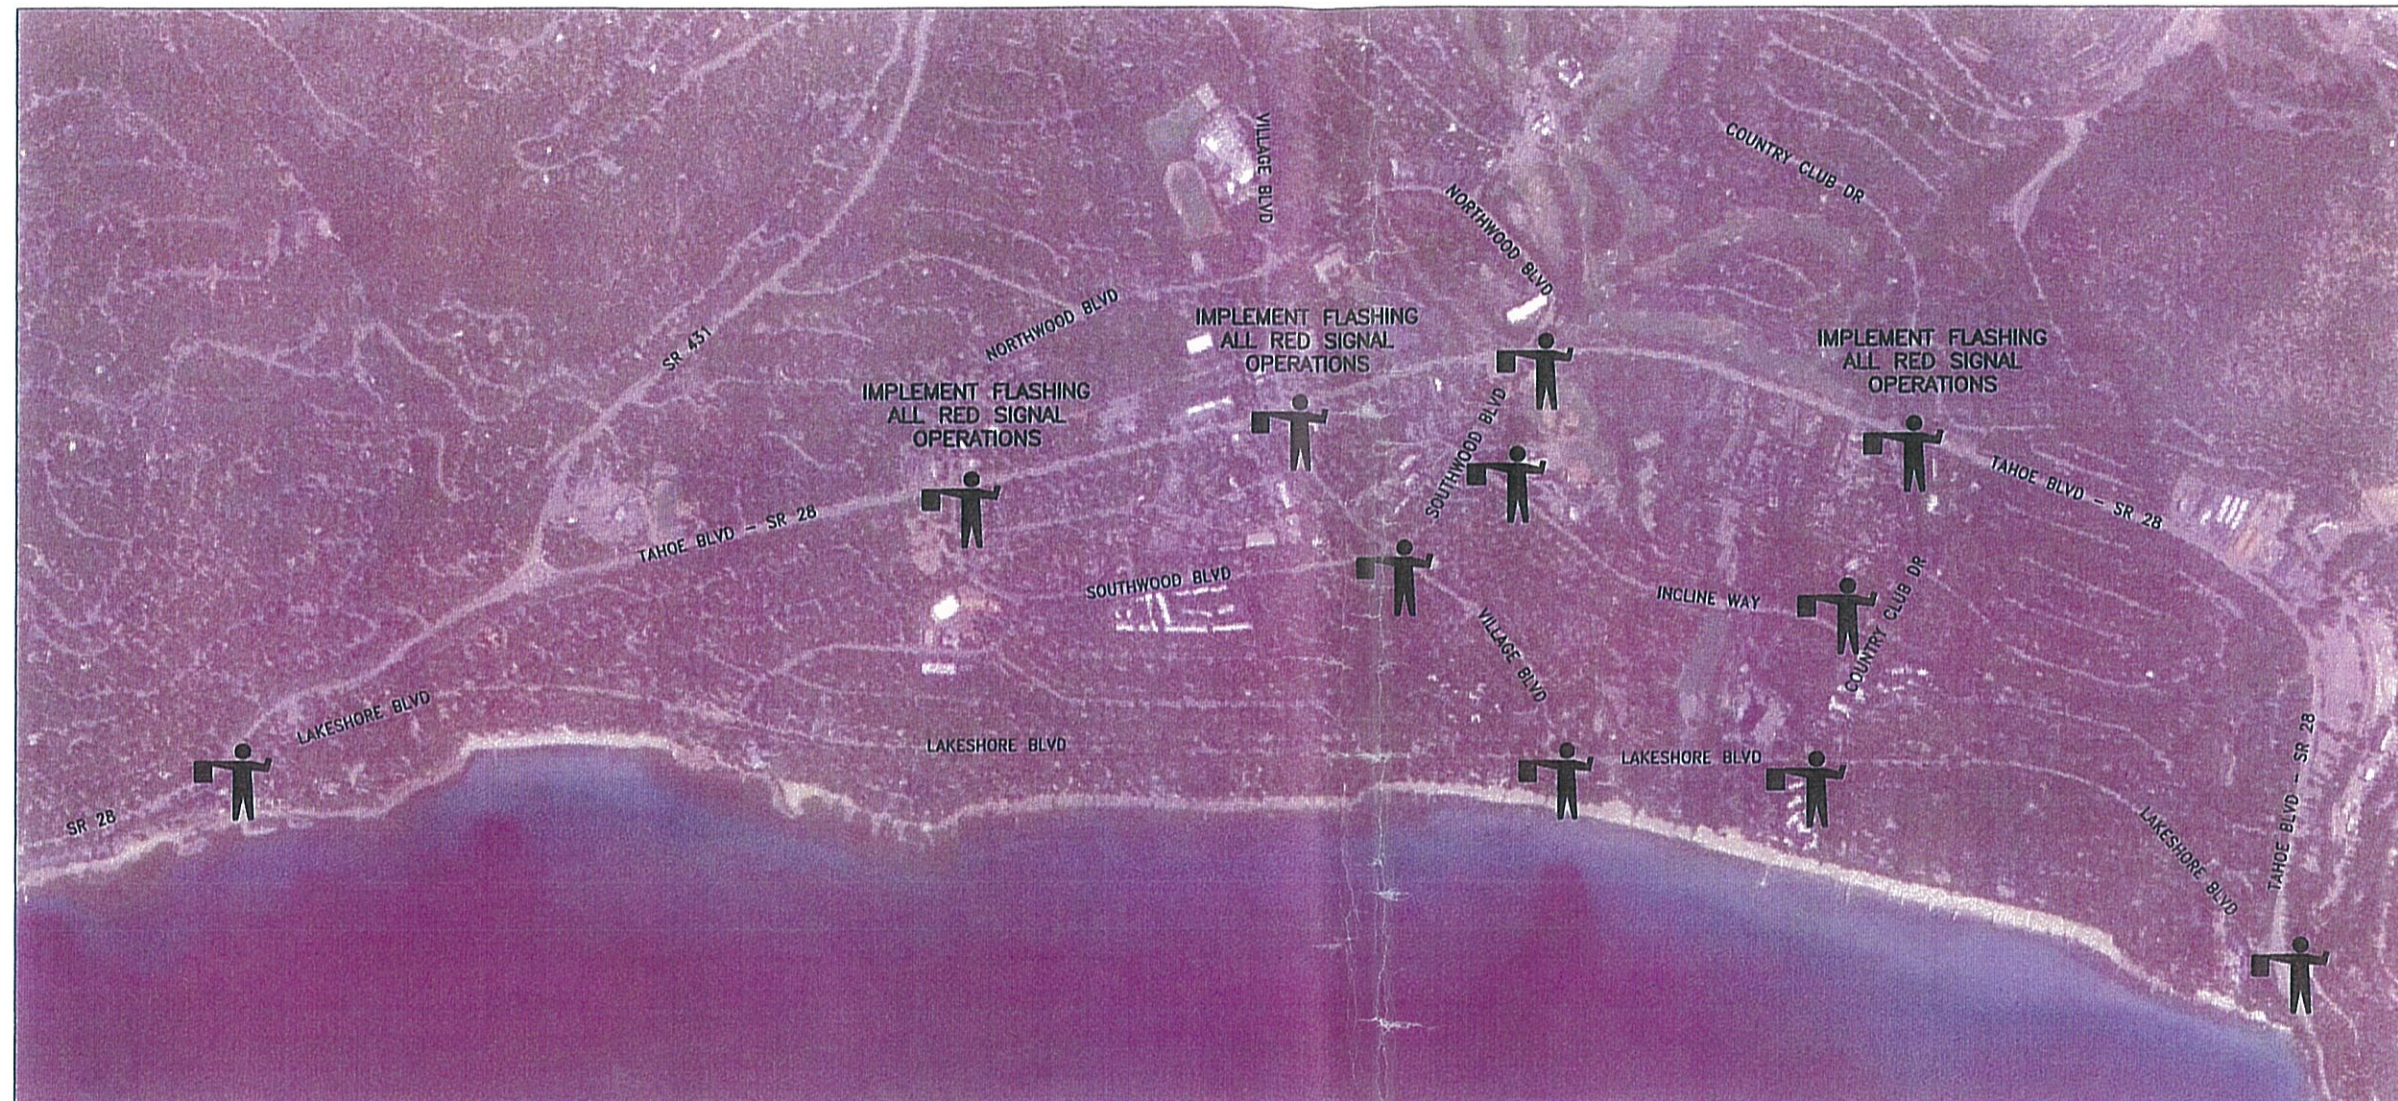

TRAFFIC CONTROL PLAN
RED, WHITE, AND TAHOE BLUE
INCLINE VILLAGE, WASHOE COUNTY, NEVADA

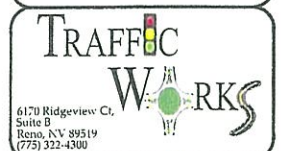

UNIFORMED
FLAGGER
LOCATIONS
(POST EVENT)

Project # 175	Sheet 7
Date 2/26/16	

UNIFORMED FLAGGERS SHALL CONDUCT TRAFFIC CONTROL AT THE FOLLOWING LOCATIONS:

LAKESHORE BLVD / VILLAGE BLVD	SR 28 / SOUTHWOOD/NORTHWOOD BLVD (WEST) IMPLEMENT FLASHING ALL RED SIGNAL OPERATION
LAKESHORE BLVD / COUNTRY CLUB DR	
SR 28 / LAKESHORE BLVD (EAST END)	SR 28 / VILLAGE BLVD IMPLEMENT FLASHING ALL RED SIGNAL OPERATION
SR 28 / LAKESHORE BLVD (WEST END)	
SR 28 / COUNTRY CLUB DR IMPLEMENT FLASHING ALL RED SIGNAL OPERATION	INCLINE WAY / COUNTRY CLUB DR
SR 28 / SOUTHWOOD/NORTHWOOD BLVD (EAST)	INCLINE WAY / SOUTHWOOD BLVD
	VILLAGE BLVD / SOUTHWOOD BLVD



