



GRAPHIC SCALE

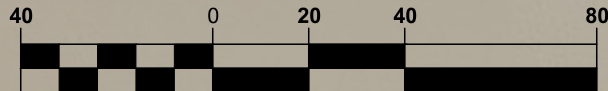

1 inch = 40 ft.

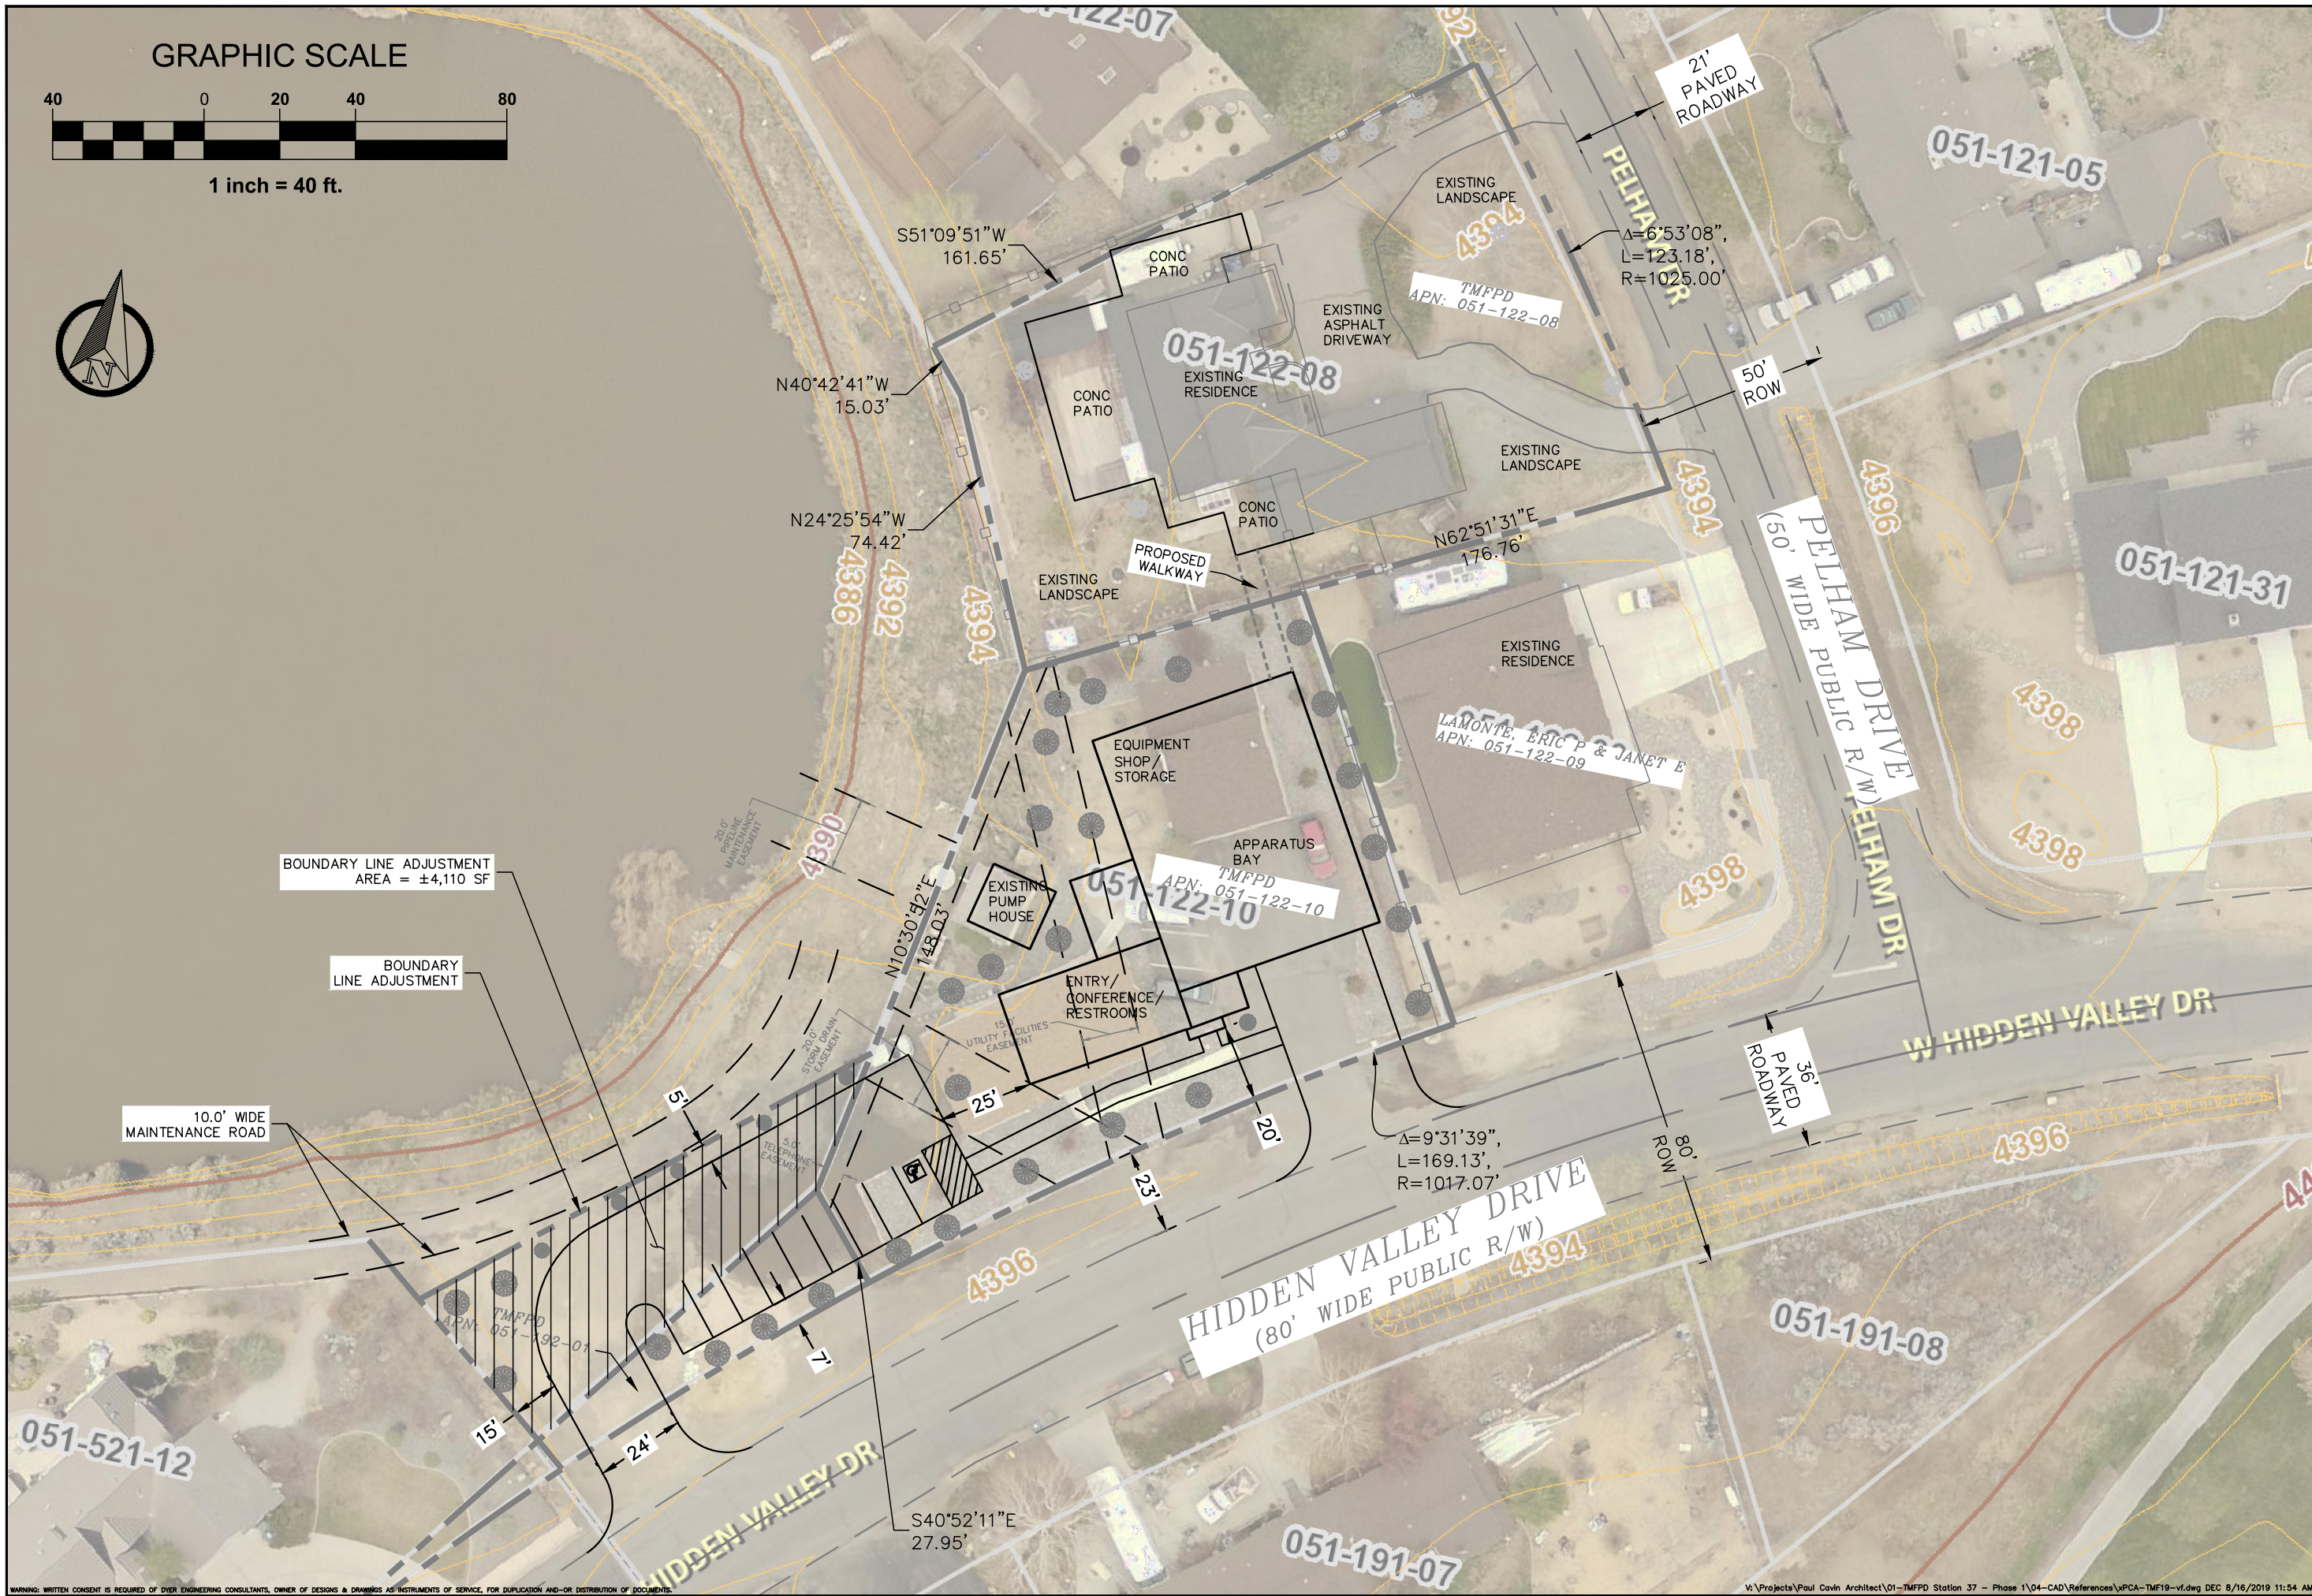

DYER

ENGINEERING
CONSULTANTS

9160 Double Diamond Pkwy, Ste. A
Reno, Nevada 89521 Phone: 1-775-852-1440

PROFESSIONAL SEAL:

FOR REVIEW ONLY
NOT FOR CONSTRUCTION

DYER

ENGINEERING
CONSULTANTS

ENGINEER
PE NO. _____ DATE _____

REVISIONS		DESCRIPTION	
NO.	DATE	INITIALS	

TRUCKEE MEADOWS FIRE PROTECTION DISTRICT

STATION 37

SITE DESIGN

HIDDEN VALLEY

WASHOE COUNTY

DESIGNED BY:	
DRAWN BY:	
CHECKED BY:	
DATE:	08-16-2019
JOB NO.:	##-###-##

SHEET NO.

1

1 OF 1