


NORTH PARKING PROJECT

INCLINE VILLAGE

NEVADA

JUNE 2025

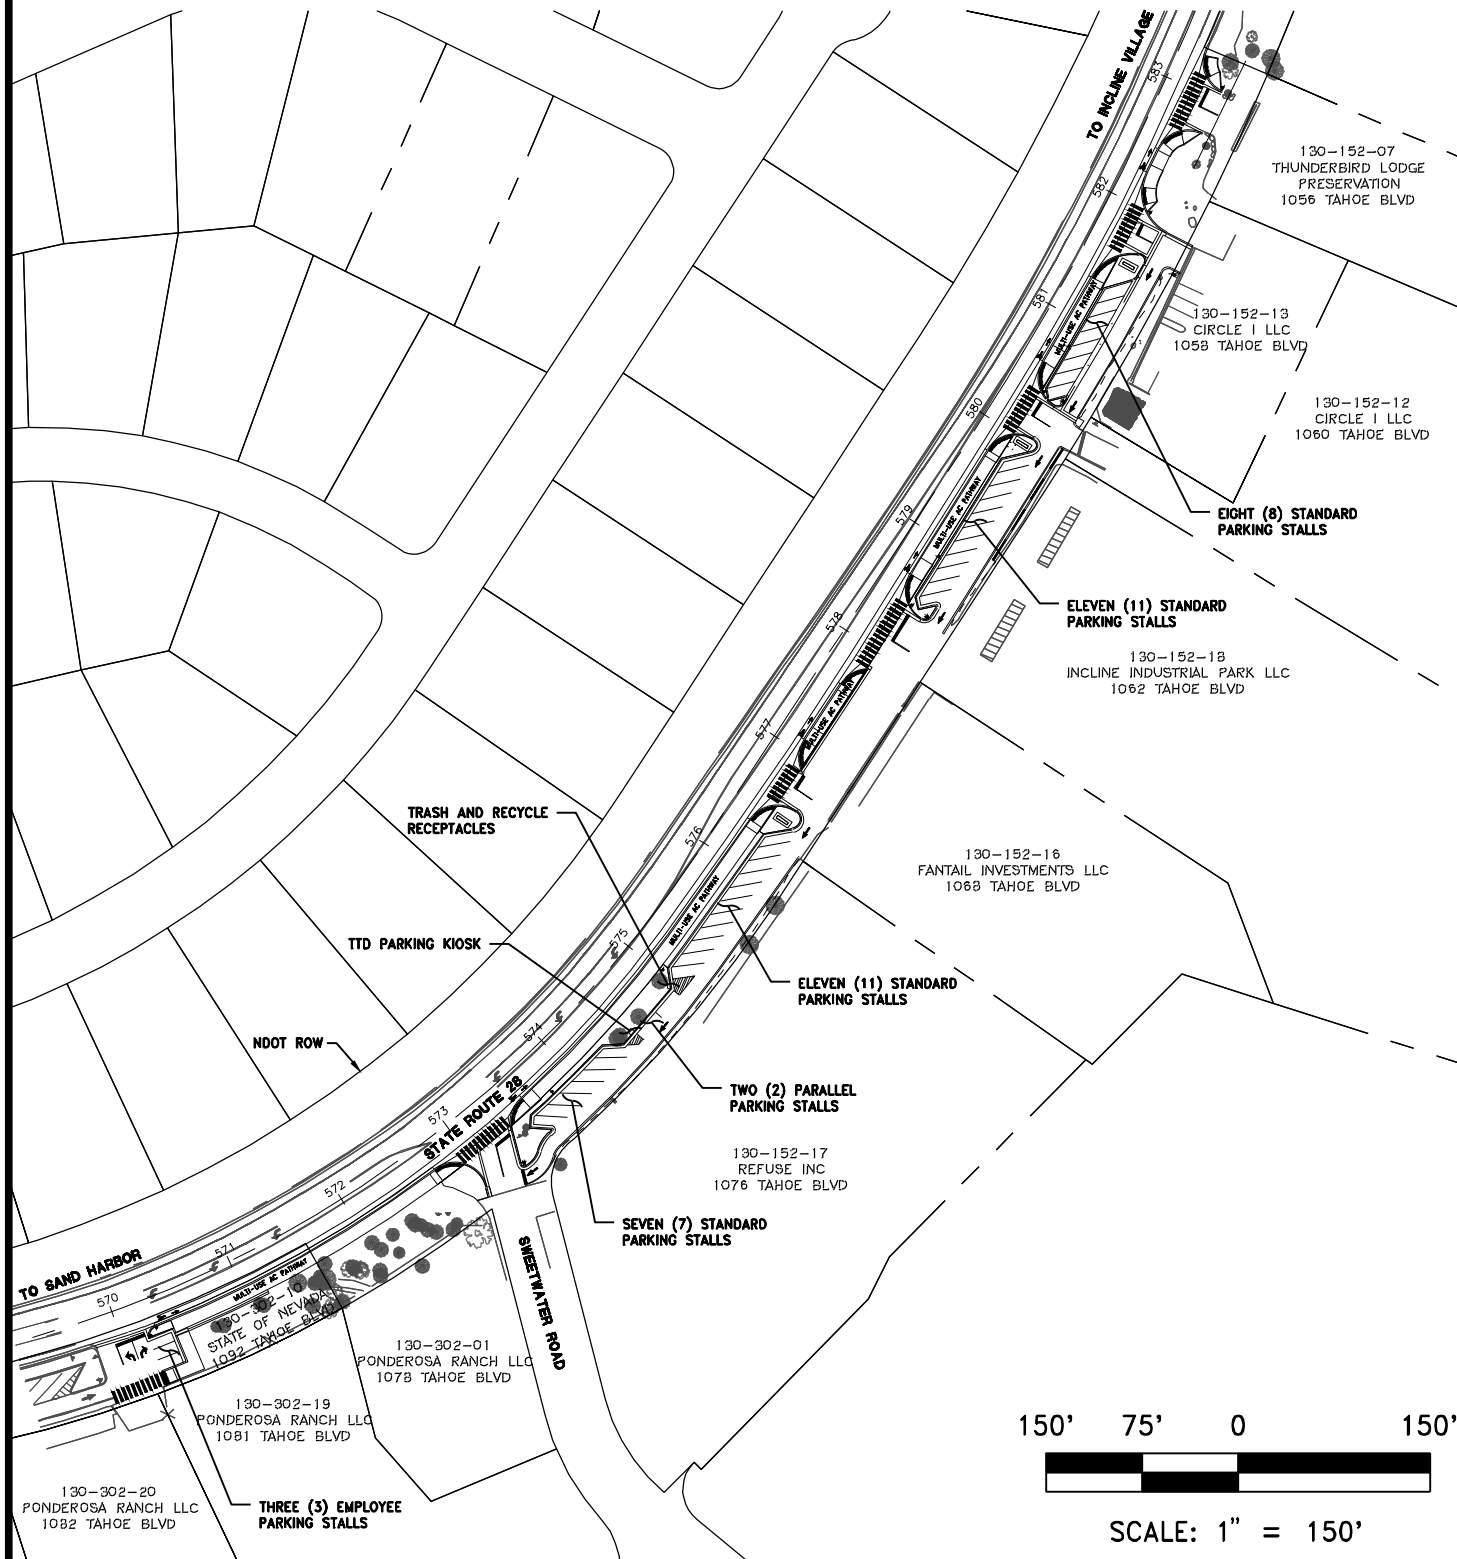


NORTH PARKING PROJECT

INCLINE VILLAGE

NEVADA

JUNE 2025

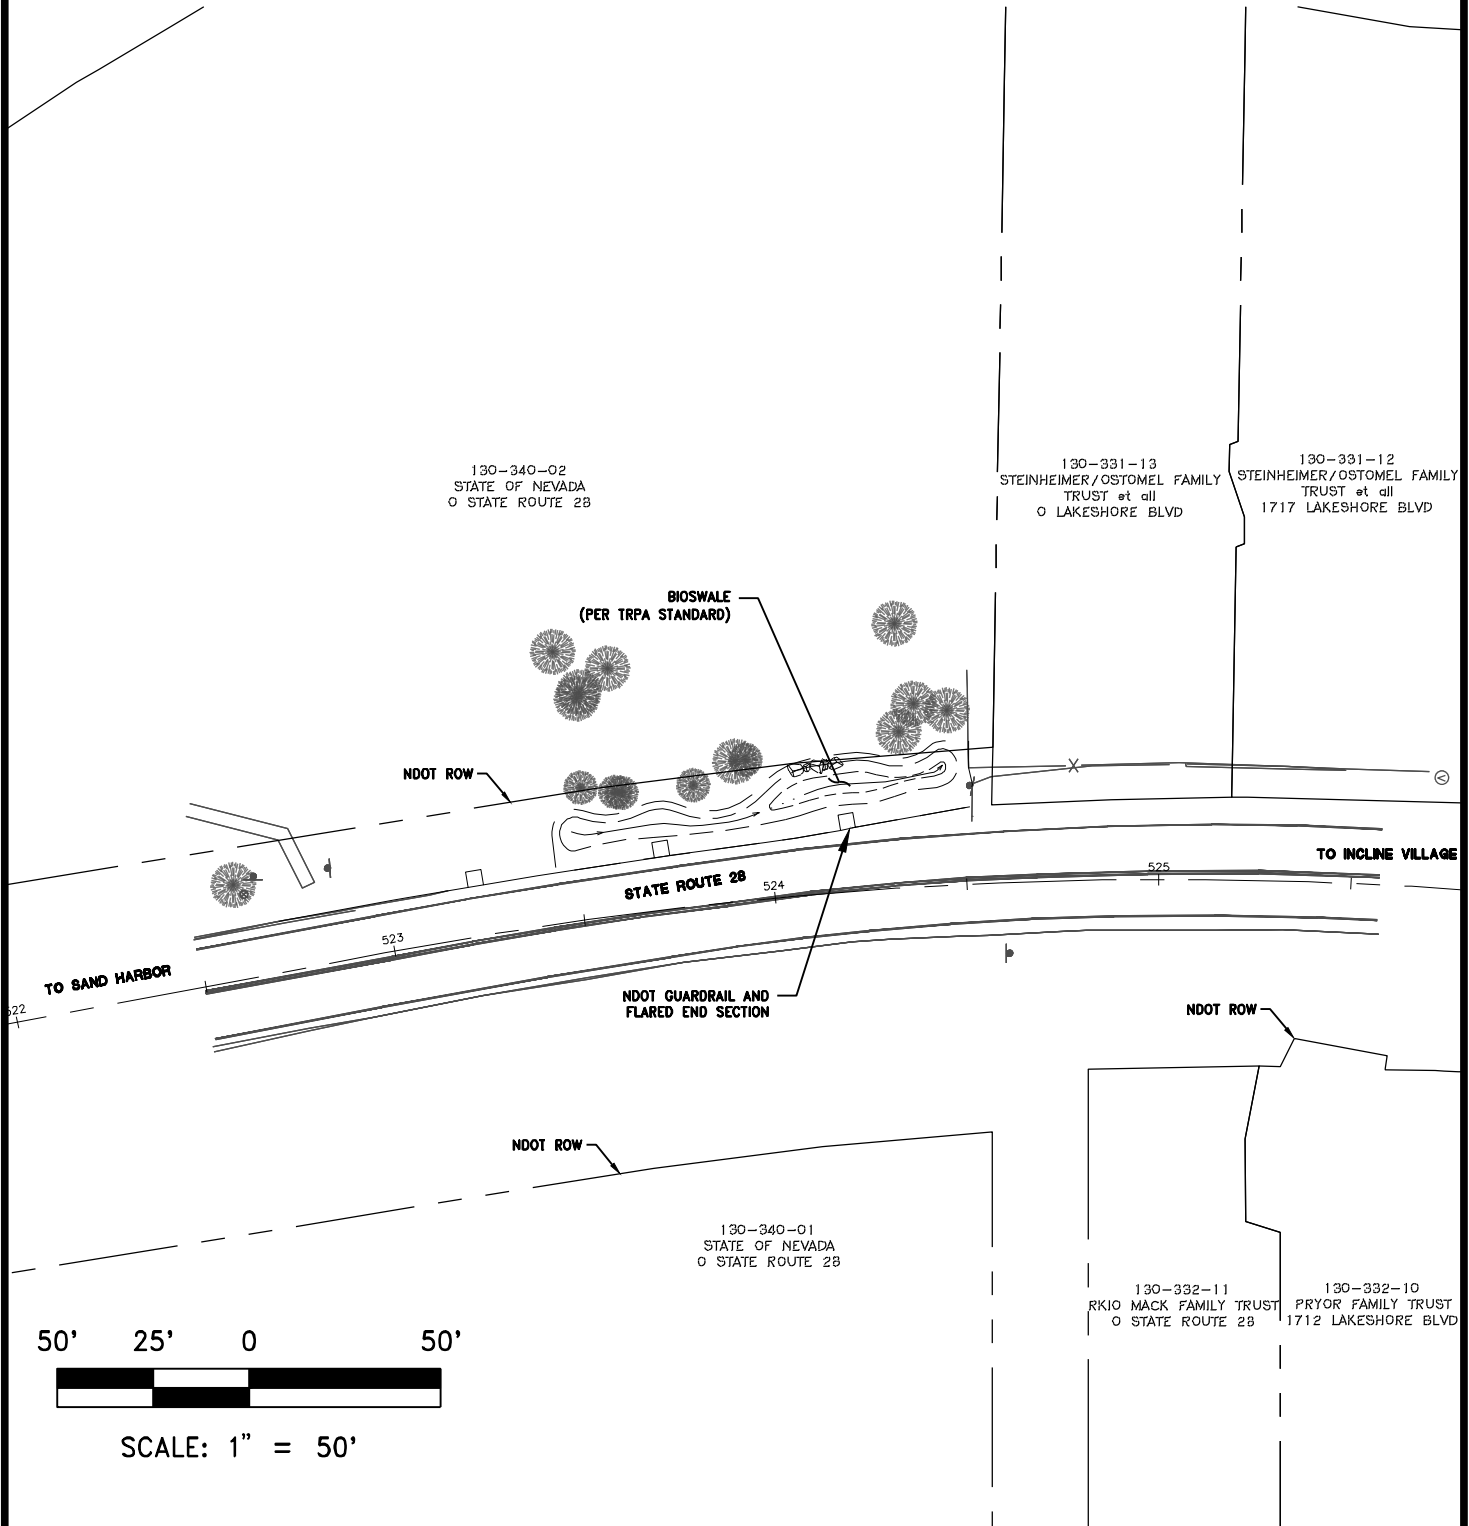

50' 25' 0 50'



SCALE: 1" = 50'



Tahoe Transportation
DISTRICT



WOOD RODGERS
BUILDING RELATIONSHIPS ONE PROJECT AT A TIME

1361 Corporate Boulevard Tel 775.823.4068
Reno, NV 89502 Fax 775.823.4066