



GRAPHIC SCALE

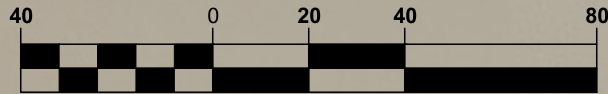

1 inch = 40 ft.

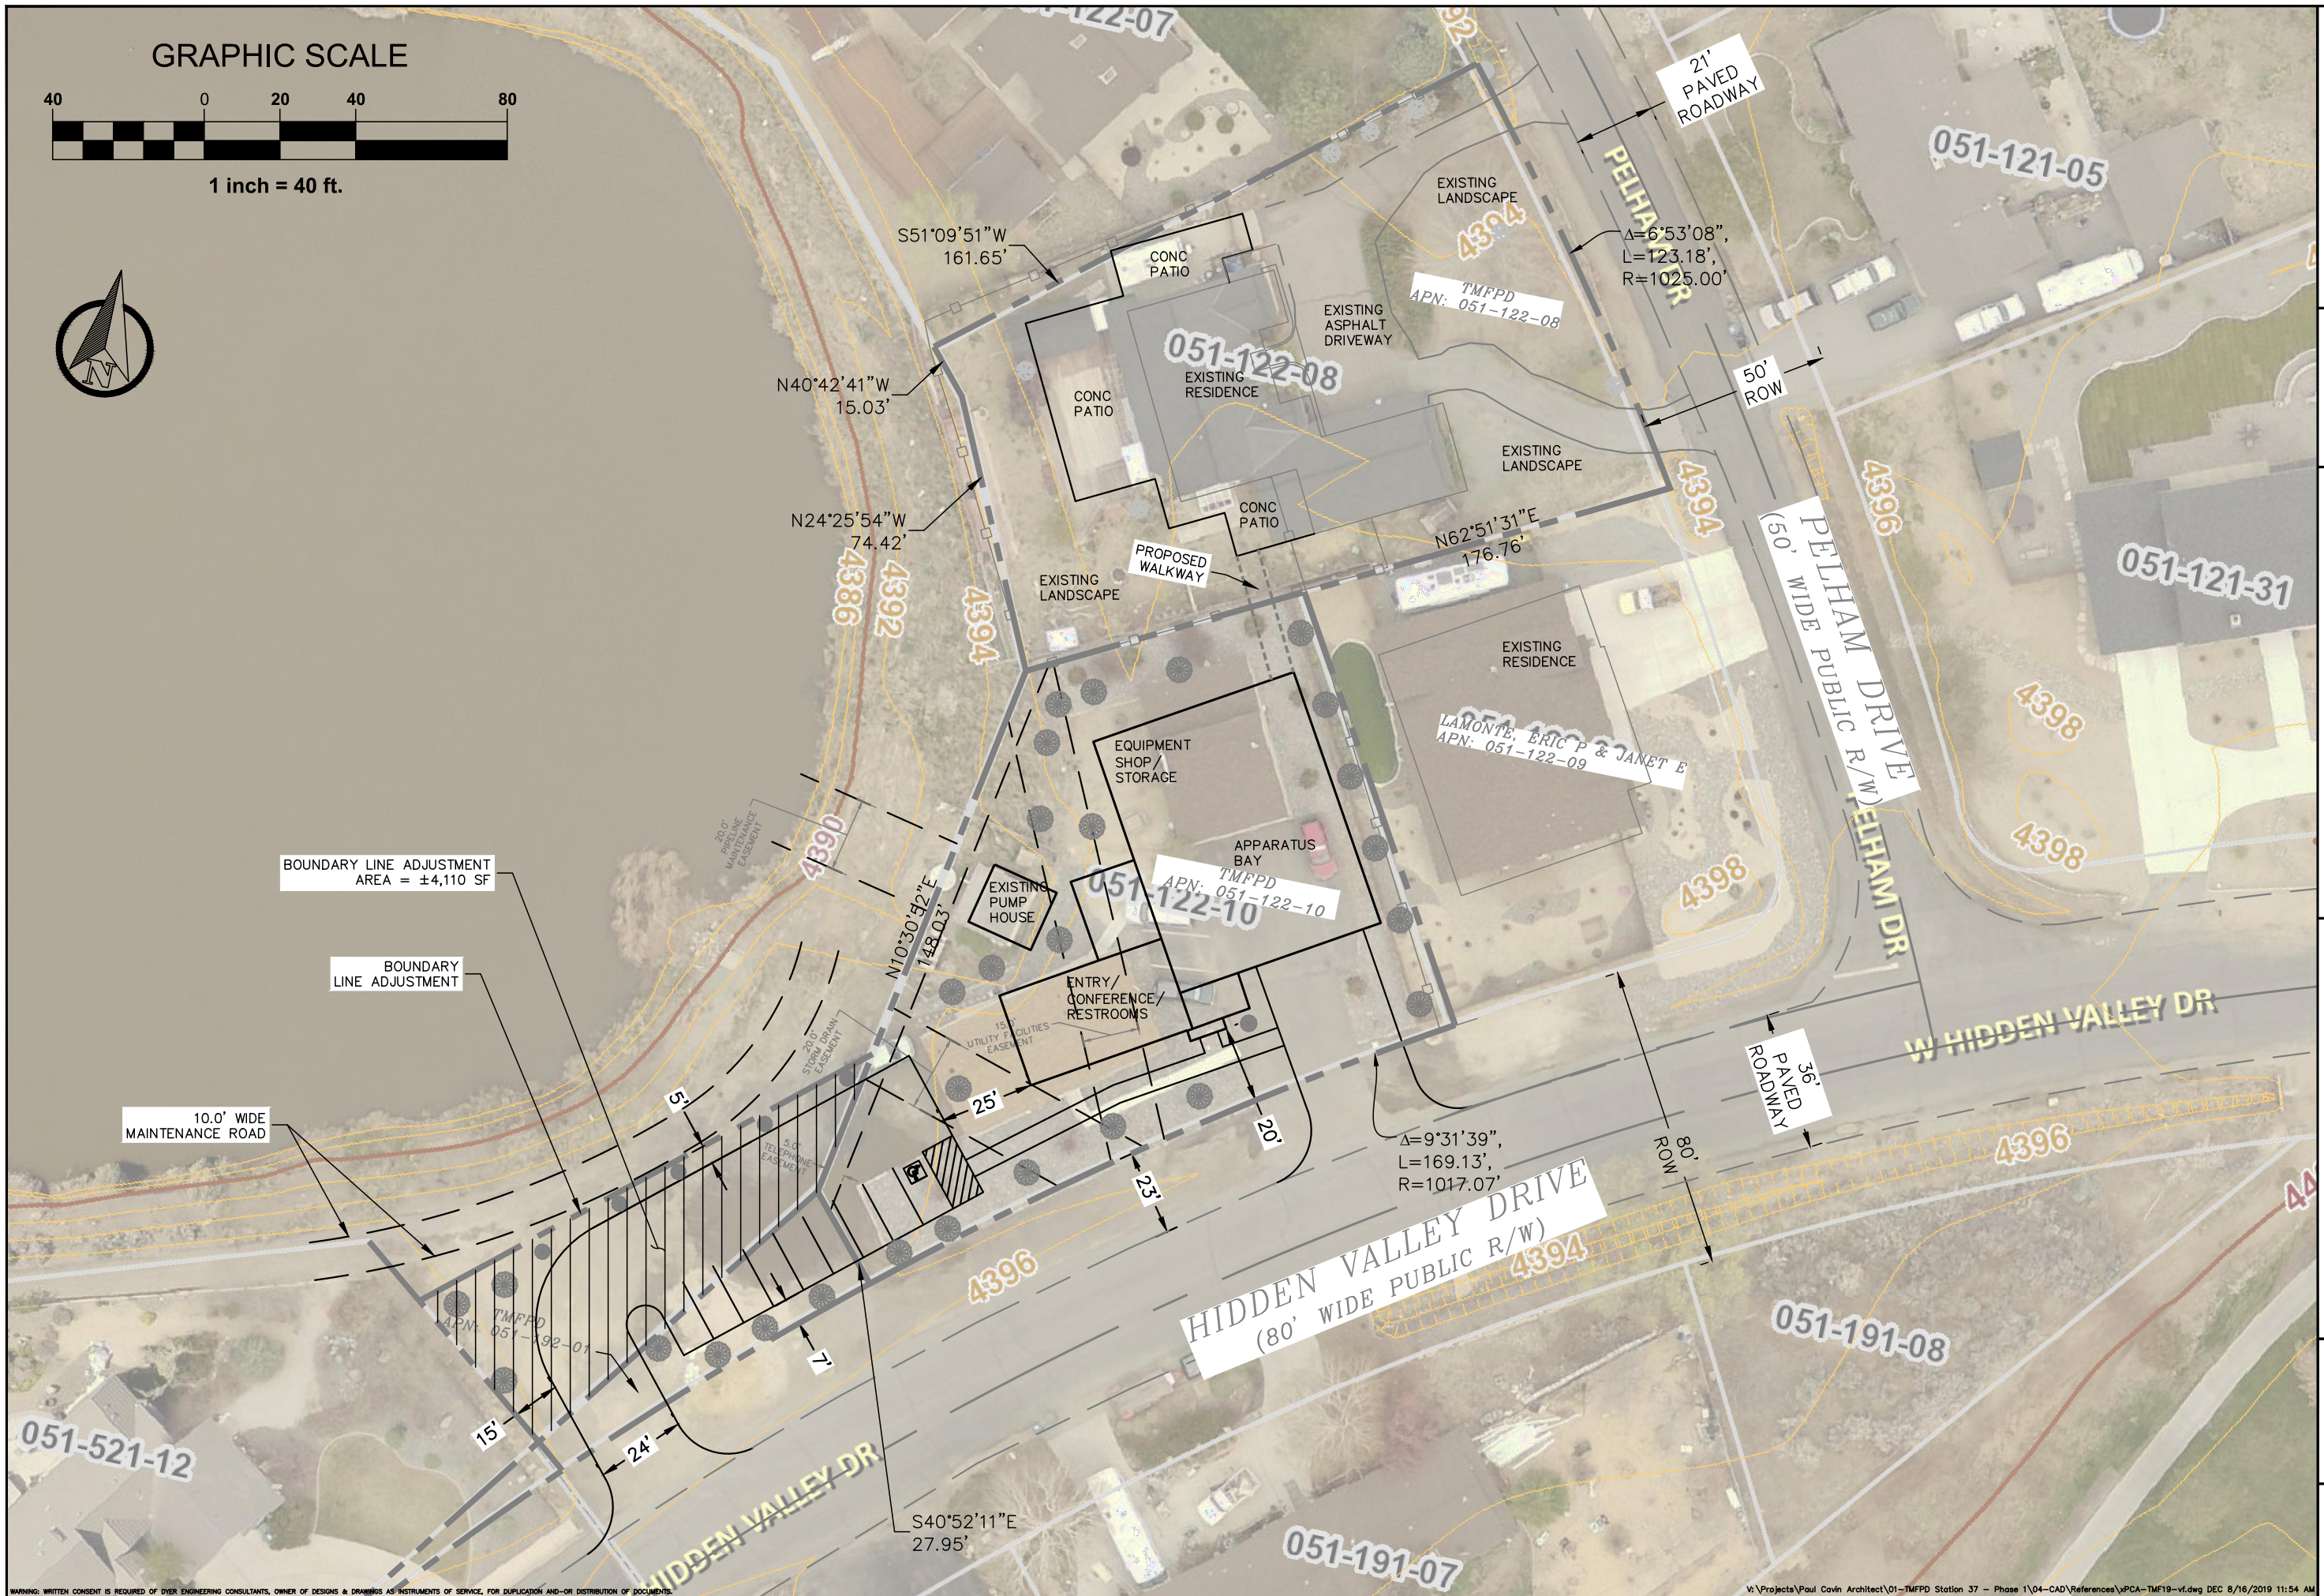

9160 Double Diamond Pkwy, Ste. A
Reno, Nevada 89521 Phone: 1-775-852-1440

PROFESSIONAL SEAL:



REVISIONS		DESCRIPTION	
NO.	DATE	INITIALS	

TRUCKEE MEADOWS FIRE PROTECTION DISTRICT
STATION 37
SITE DESIGN
HIDDEN VALLEY
WASHOE COUNTY

DESIGNED BY: _____
DRAWN BY: _____
CHECKED BY: _____
DATE: 08-16-2019
JOB NO. ##-###-##

SHEET NO.
1
1 OF 1