


NORTH PARKING PROJECT

INCLINE VILLAGE

NEVADA

JUNE 2025

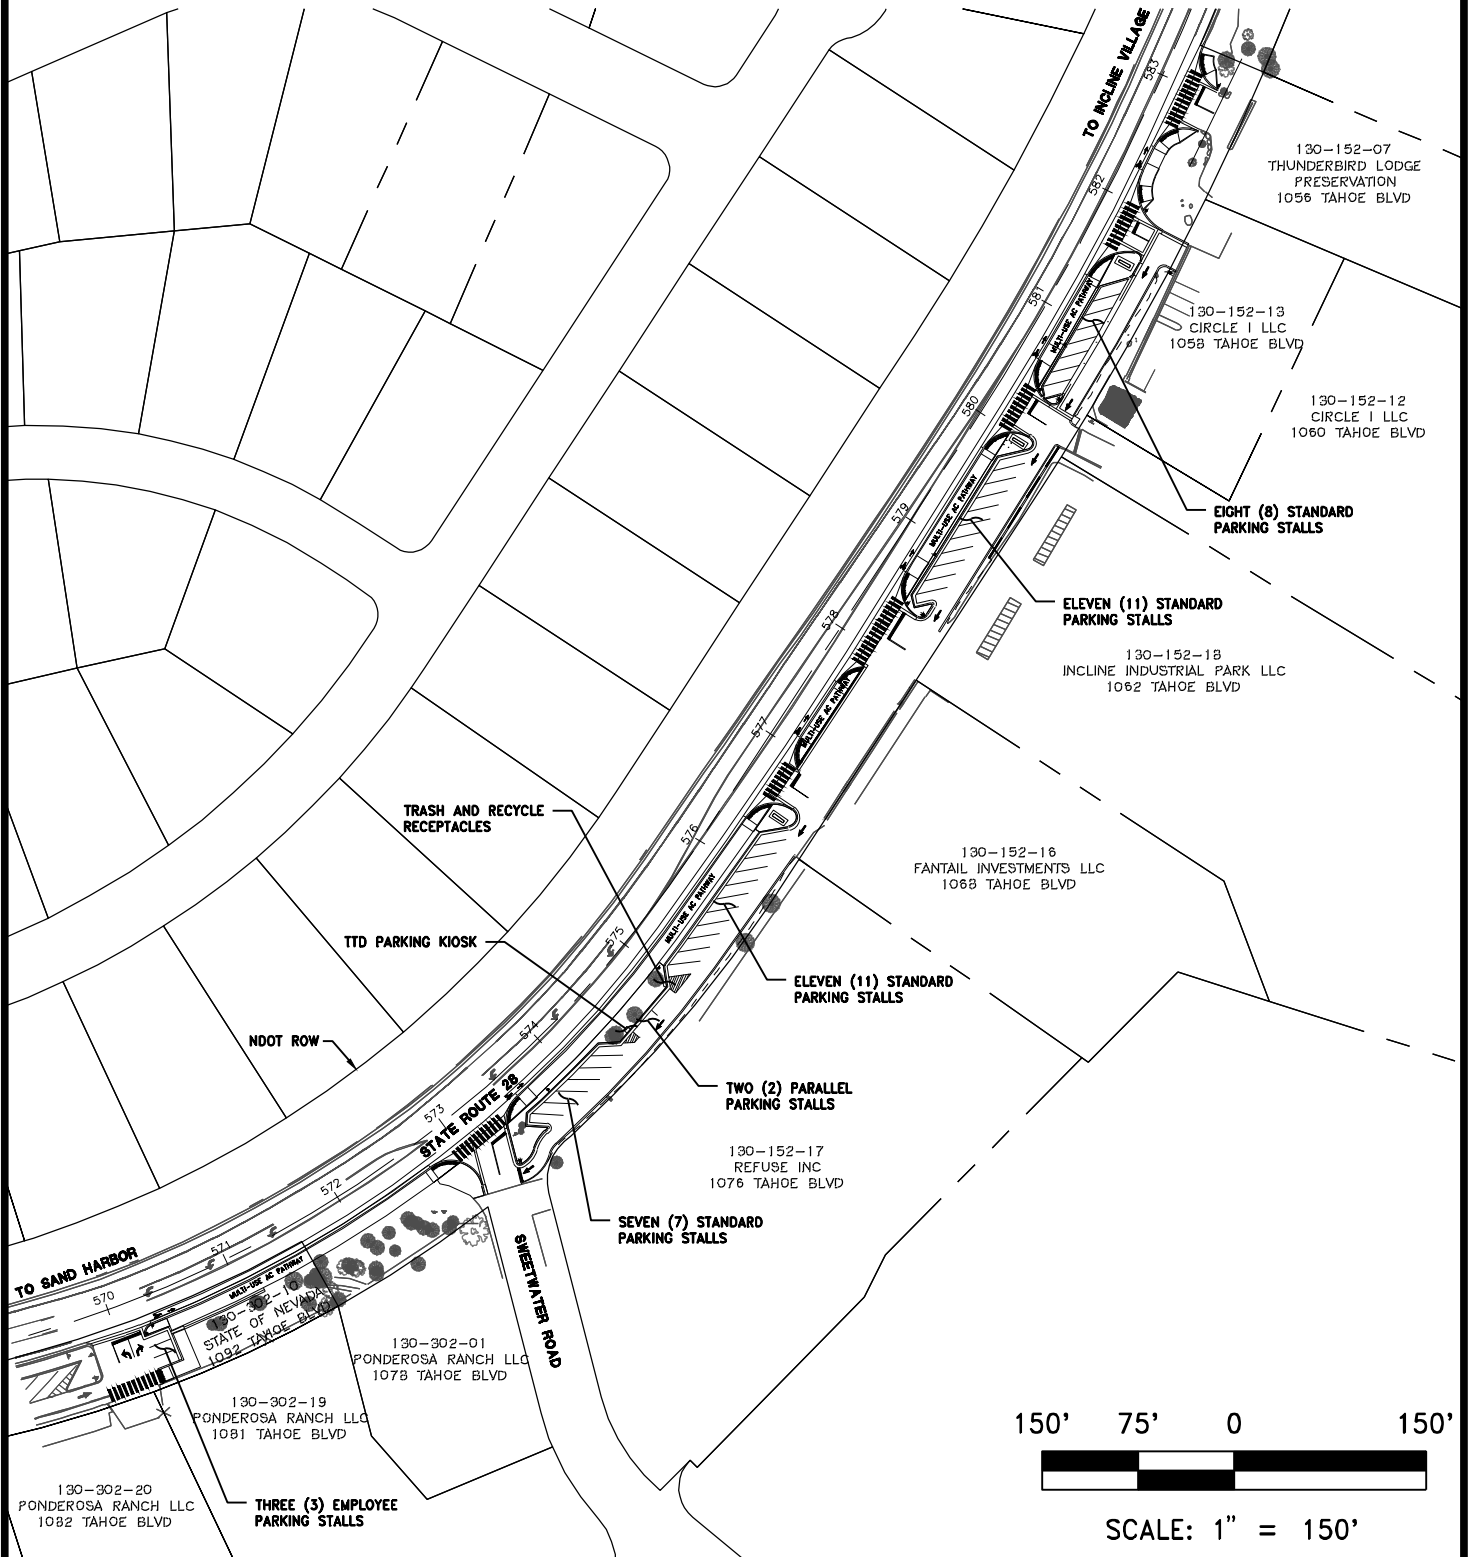

Tahoe Transportation
DISTRICT



WOOD RODGERS
BUILDING RELATIONSHIPS ONE PROJECT AT A TIME
1301 Corporate Boulevard Tel 775.823.4068
Reno, NV 89502 Fax 775.823.4066

NORTH PARKING PROJECT

INCLINE VILLAGE

NEVADA

JUNE 2025

