

Attachment A

WASHOE COUNTY INDOOR TENNIS COURTS

PRELIMINARY CIVIL IMPROVEMENT PLANS


LEGEND:

PROPOSED FEATURES:

- | | |
|---|----------------------|
|  | ASPHALT PAVEMENT |
|  | GRAVEL ACCESS ROAD |
|  | INTERMEDIATE CONTOUR |
|  | INDEX CONTOUR |
|  | DIRECTION OF FLOW |
|  | SPOT ELEVATION |
|  | FENCE |
|  | NET FENCE |


EXISTING FEATURES:

- INDEX CONTOUR
INDEX DEPRESSION
INTERMEDIATE CONTOUR
INTERMEDIATE DEPRESSION
EDGE OF PAVEMENT
DIRT ROAD
JEOP/POOT TRAIL
CURB LINE
GUTTER/CONCRETE EDGE
GUARD-RAIL
MEDIAN WALL
FENCE
RETAINING WALL
STONE RETAINING WALL
INTERMITTENT DRAINAGE
DITCH
TREELINE
BRUSHLINE
SANITARY SEWER
STORM DRAIN
ELECTRIC/ELECTRIC CONDUIT
TELEPHONE
CABLE TV/FIBER OPTIC
EX 8" W
WATER MAIN/SERVICE
GAS MAIN/SERVICE

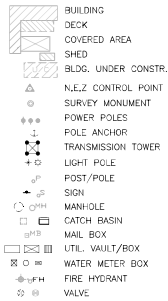

CAUTION NOTICE

THE HORIZONTAL/VERTICAL LOCATIONS OF EXISTING UTILITIES AND FEATURES (I.E., BUILDINGS, STREETS, ALLEYS, ETC.) SHOWN ON THESE PLANS ARE BASED ON THE BEST INFORMATION AVAILABLE PROVIDED TO THE ENGINEER. THE UTILITIES AND FEATURES SHOWN MAY NOT BE AN ACCURATE REPRESENTATION OF EXISTING CONDITIONS IN THE FIELD. THE CONTRACTOR SHALL NOTIFY THE ENGINEER OF ANY DISCREPANCIES PRIOR TO CONSTRUCTION AND SHALL NOTIFY THE ENGINEER OF ANY CONFLICTS BETWEEN THE INFORMATION SHOWN ON THE PLANS AND EXISTING CONDITIONS IN THE FIELD. THE CONTRACTOR SHALL BE RESPONSIBLE TO ENSURE THAT ANY CONFLICTING UTILITIES AND FEATURES ARE RELOCATED/RECONSTRUCTED AS NEEDED, WITH GOVERNING AGENCY APPROVAL, IN ORDER TO CONSTRUCT PROPOSED IMPROVEMENTS.

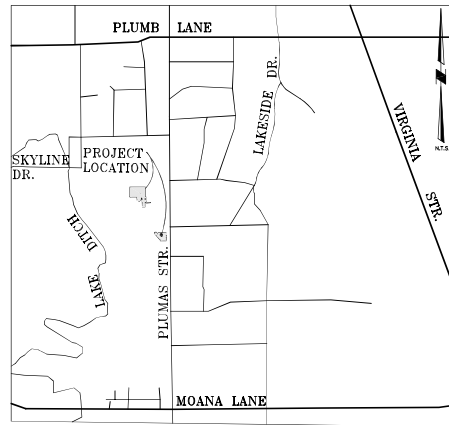

VICINITY MAP

SHEET INDEX

- | | |
|----|-------------------------------|
| C1 | TITLE SHEET |
| C2 | PRELIMINARY OVERALL SITEPLAN |
| C3 | PRELIMINARY SITEPLAN/ GRADING |

OWNER / DEVELOPER

MR. KURT RICHTER
1413 AMBASSADOR DR
RENO, NEVADA 89523

CIVIL ENGINEER

C & M ENGINEERING AND DESIGN, LTD.
5488 RENO CORPORATE DR, SUITE 200B
RENO, NEVADA 89511
(775) 856-3312

PLANNER

KKRATER CONSULTING
226 CALIFORNIA AVENUE
RENO, NEVADA 89519

WARNING:
FOR PROVISIONS OF NRS 625, DRAWINGS AND DESIGNS ARE CONSIDERED PROPERTY OF THE ENGINEER

File: P:\14-007 Richter Moana Tennis Court\dep\alt location\PLUMAS ALTERNATE-2\prefirmreviews\ 01_Title.dwg
 <|manantle> Tue, 09 May 2017 - 10:24am

ET CI
OF
3



WASHOE COUNTY

NEVADA	MARK	DATE
--------	------	------

REVISION	DESCRIPTION
----------	-------------

GENERAL


KLINGBART
TE: 5/9/17
TAL
TE: _____
IAL
TE: _____

AND ARE SUBJECT
TO CHANGE UNTIL
ALL GOVERNING
AGENCIES SIGN,
IMP, AND APPROVE

SC/LCM
VI
14-007.01



C & M ENGINEERING AND DESIGN, LTD
5488 RENO CORPORATE DR, STE. 200B RENO, NV 89511
PHONE: (775) 856-3312

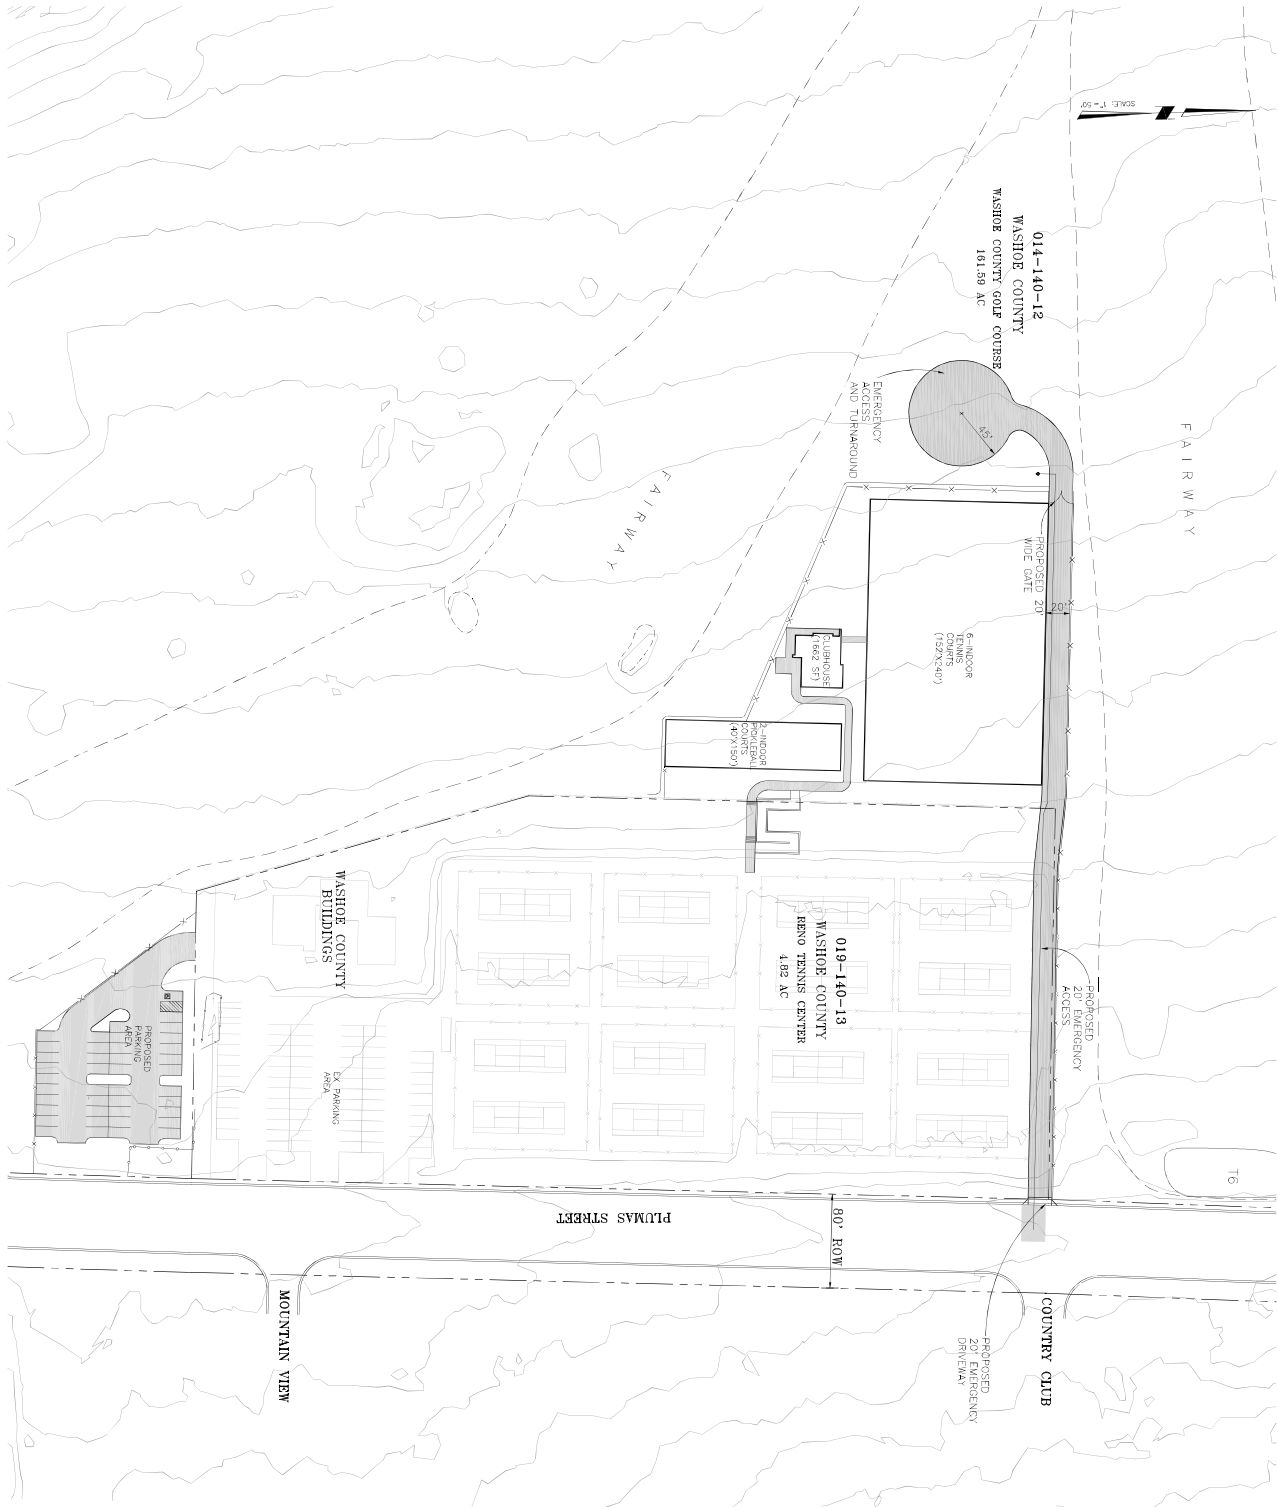

NOTES:

File: P:\14-007 Richter Moong Tennis Court.dwg\\alt location\PLUMAS ALTERNATE-2\prelimreviewplan\ 02-overallSITE.dwg
 <insertor>: Tue, 09 May 2017 15:28:00

5488 RENO CORPORATE DR., STE. 200B RENO, NV 89511 PHONE: (775) 856-3312
-------------------------	--	--	---	---