

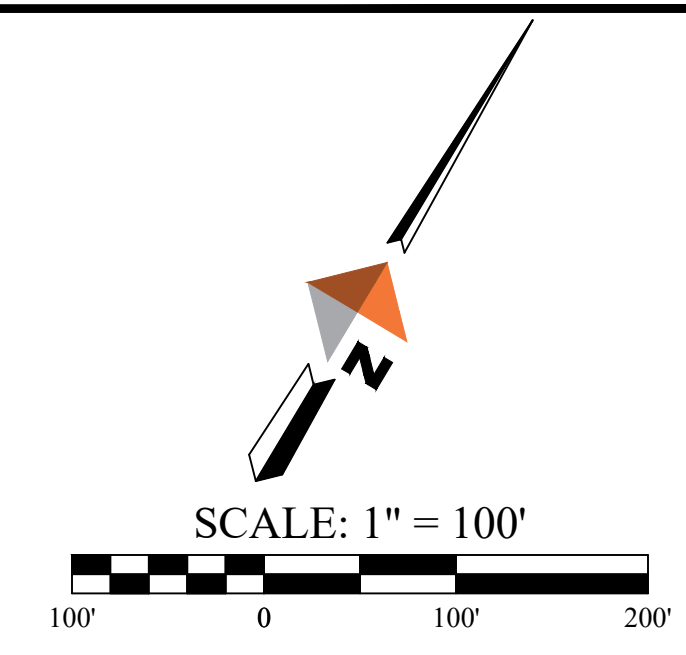


J:\63\30371-01\28Plots\26_6 Sheet Files\30371_SHEET_INDEX.dwg PLOT DATE 2024-09-18 09:53 SAVED DATE 2024-09-17 17:31 USER: mdiaz

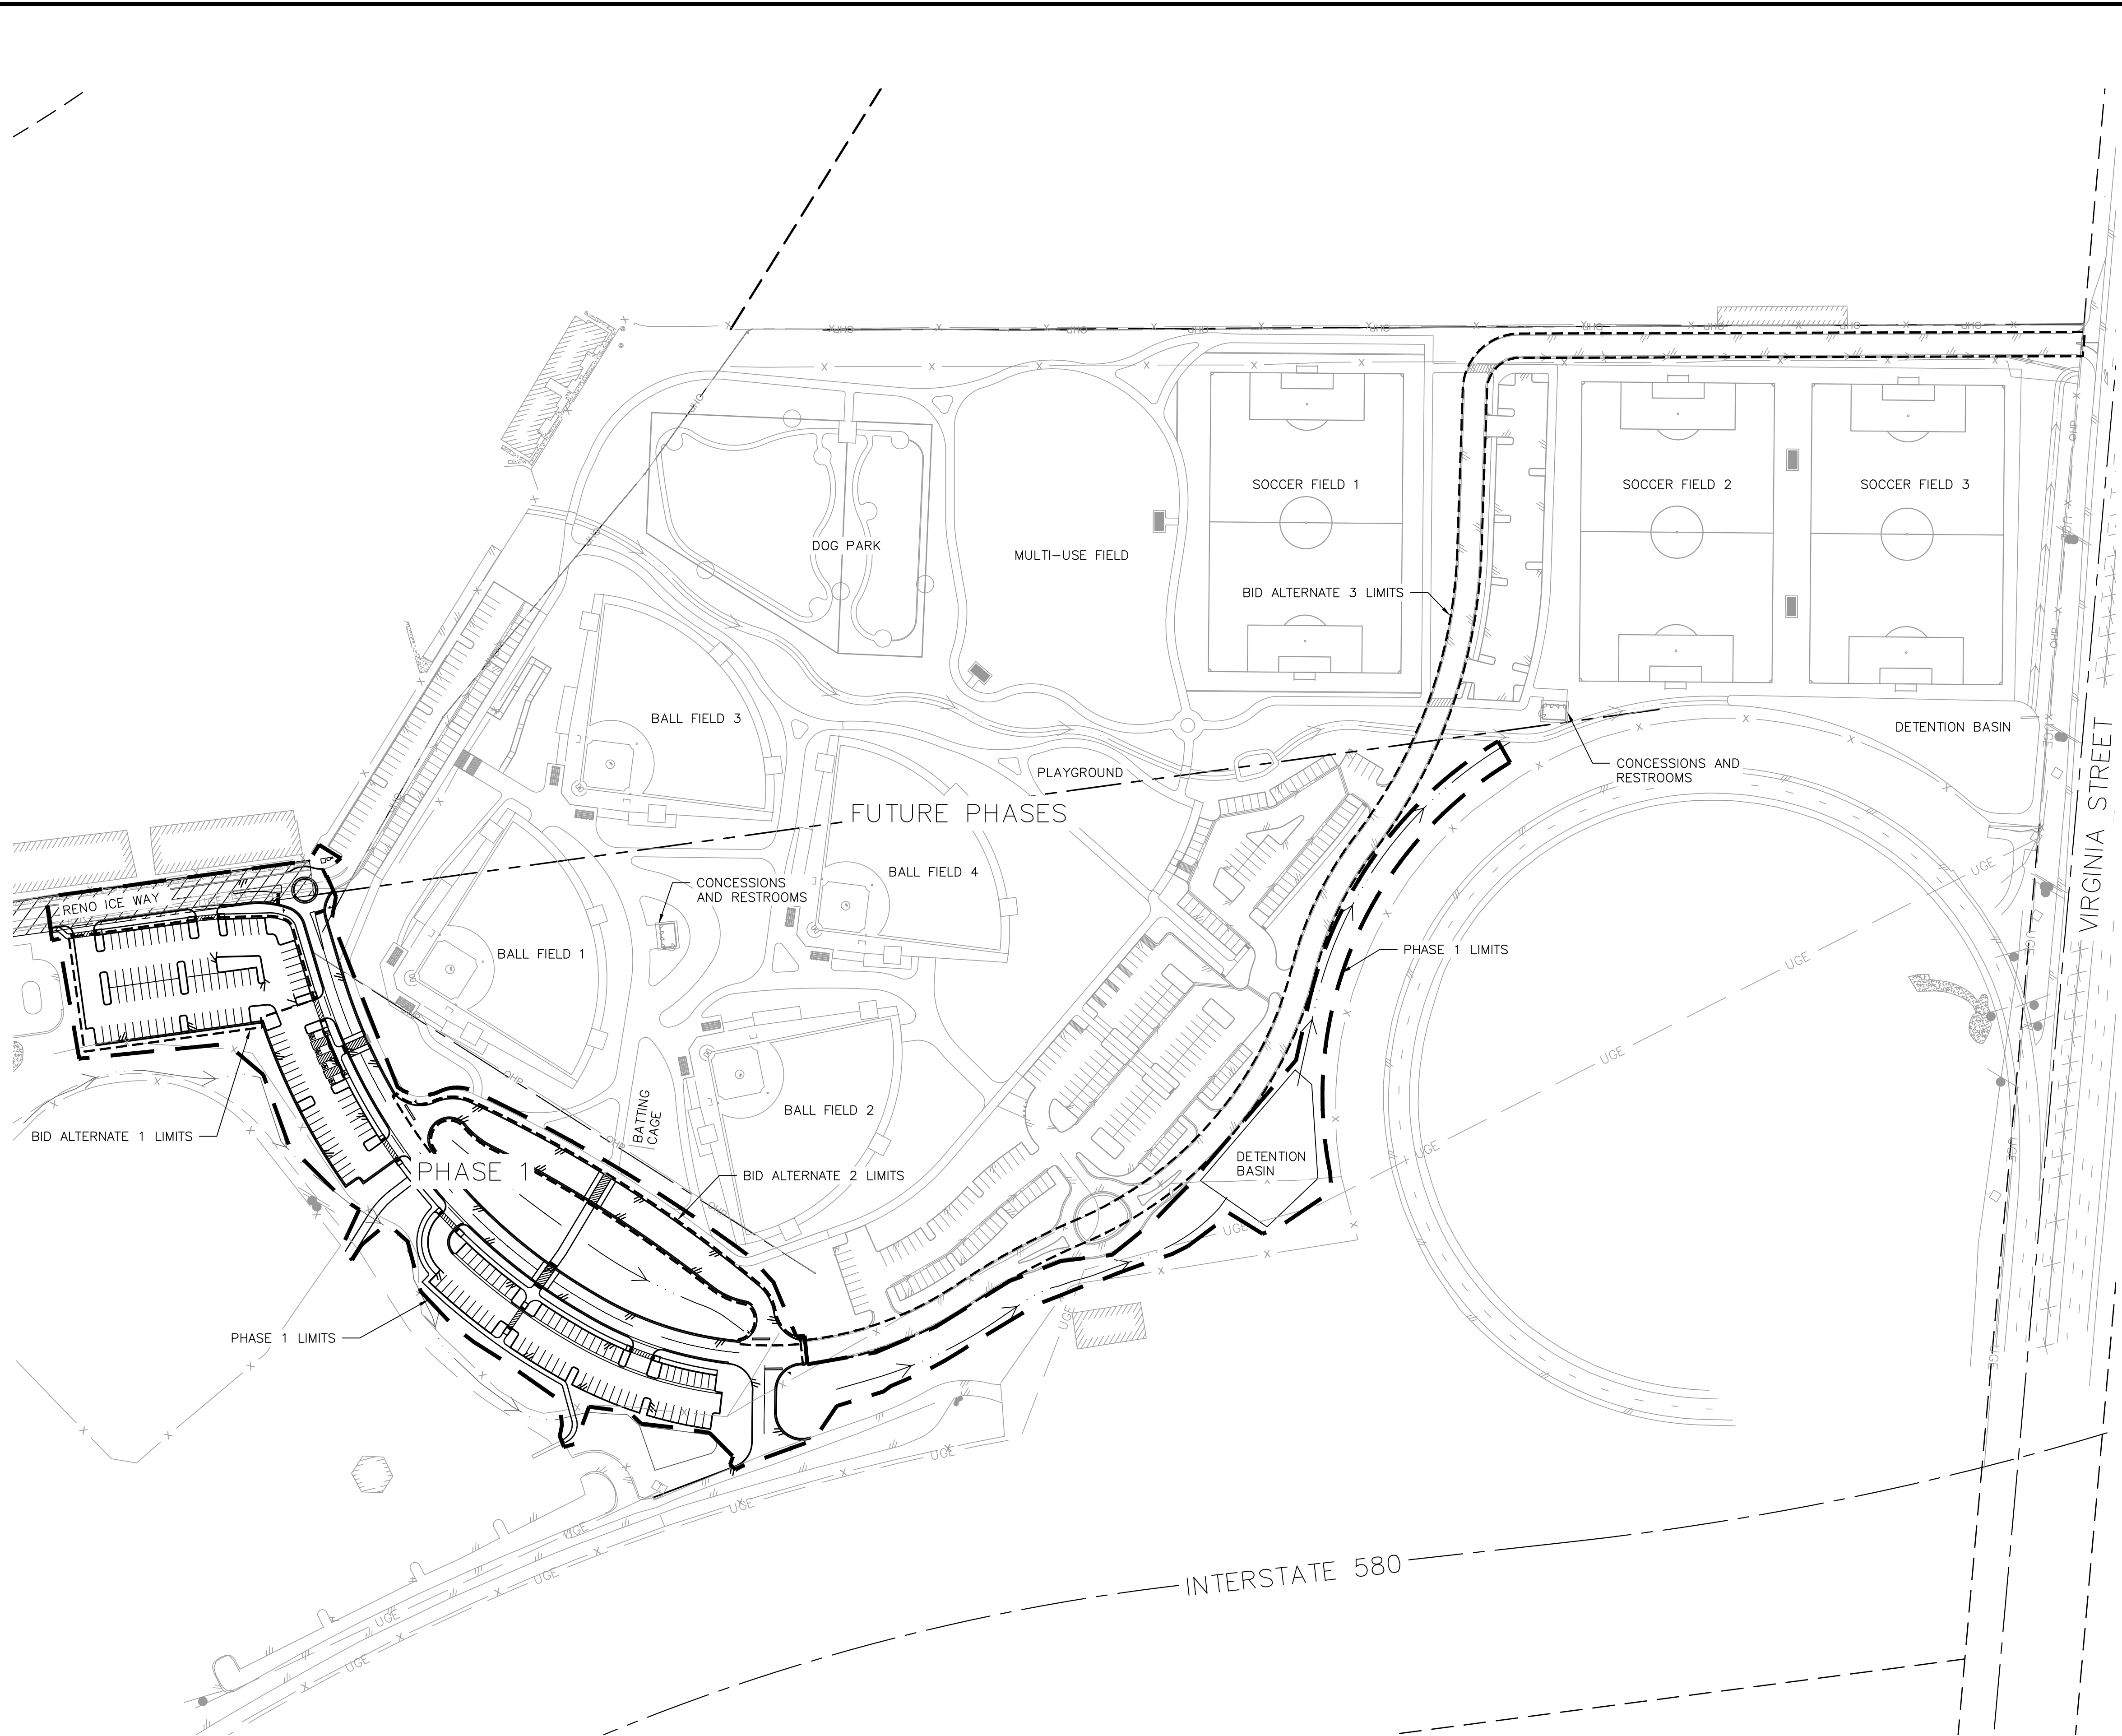

REV	DATE	DESCRIPTION	BY

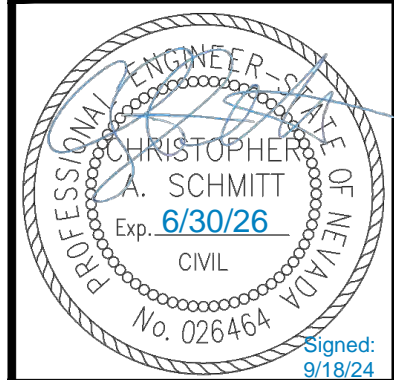

DOWL
 WWW.DOWL.COM
 5510 Longley Lane
 Reno, Nevada 89511
 775-851-4788

WASHOE COUNTY
 SOUTH VALLEYS PARK PROJECT
 OVERALL SITE

PROJECT	30371
DATE	08/2024
DESIGNED	CS
DRAWN	MD

© DOWL 2024
 SHEET
C1.2
 6 OF 47

PERMIT SET